

CONSULTANTS




PROJECT

3692 GRANTS
MARTINEZ HALL
RENOVATION


ADDRESS
1500 Third St, Grants,
NM 87020-2025

**100%
CONSTRUCTION
DOCUMENT**

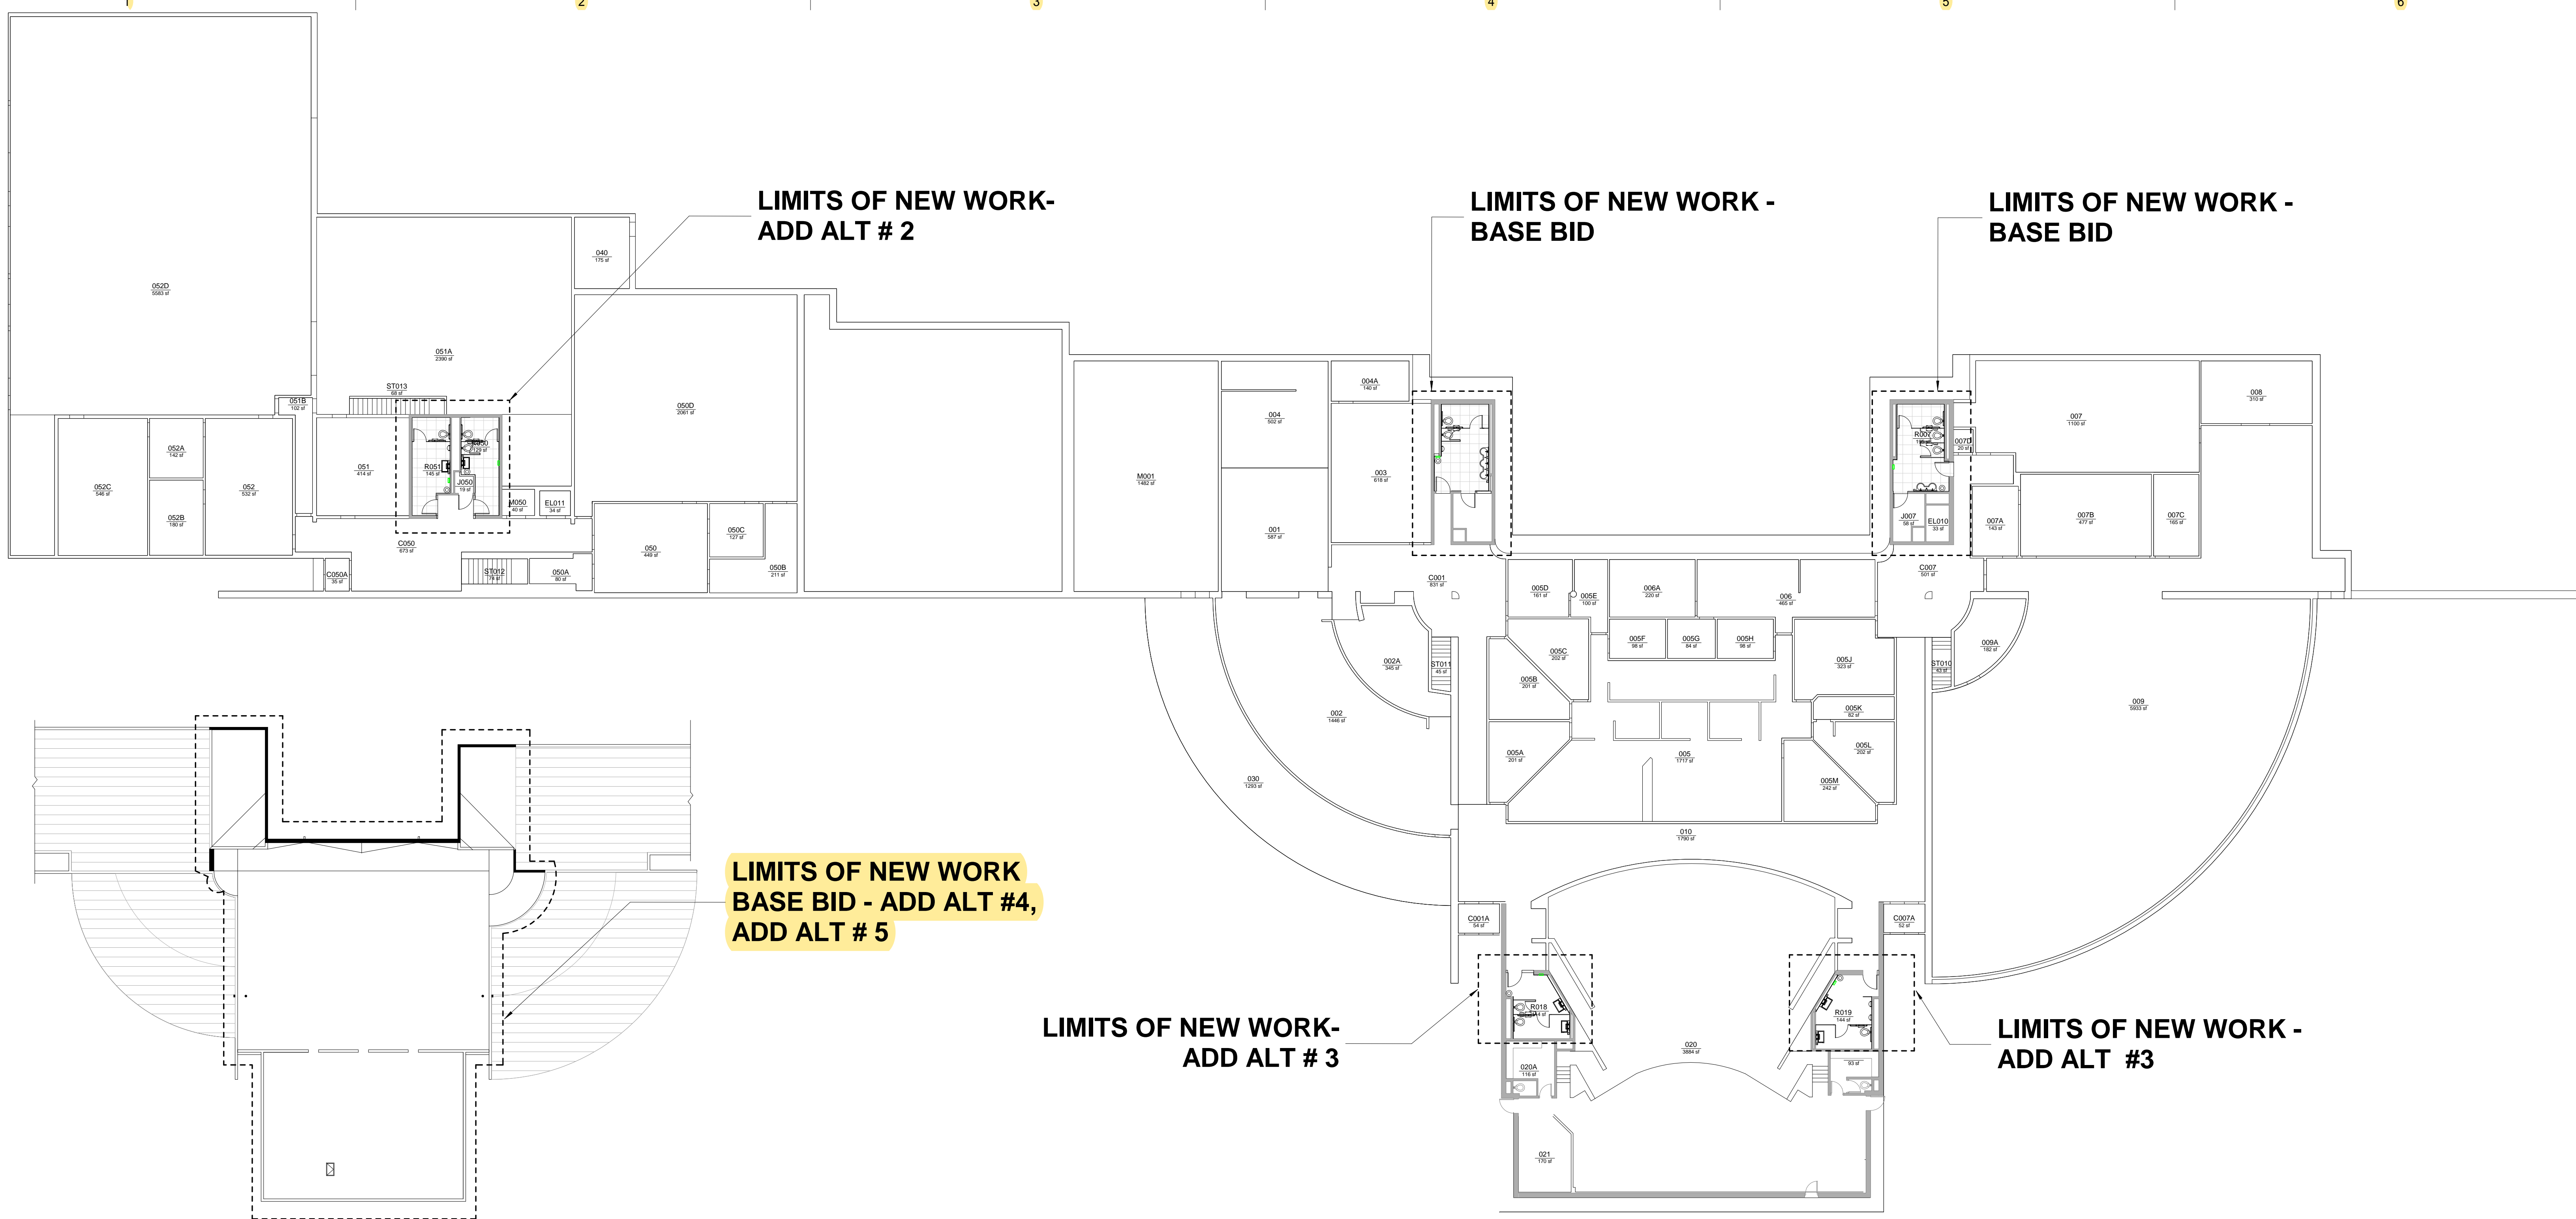



B1 ROOF TOP
Scale: 1" = 30'-0"

BASE BID, ADD ALT 4, ADD ALT 5

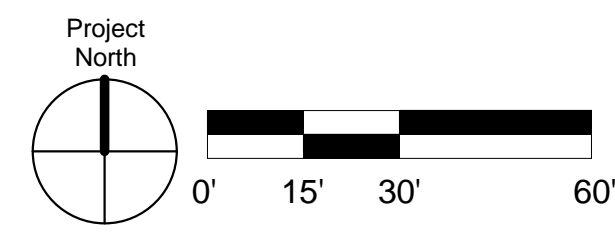


B3 FIRST FLOOR PLAN
Scale: 1/16" = 1'-0"

BASE BID, ADD ALT 2, ADD ALT 3

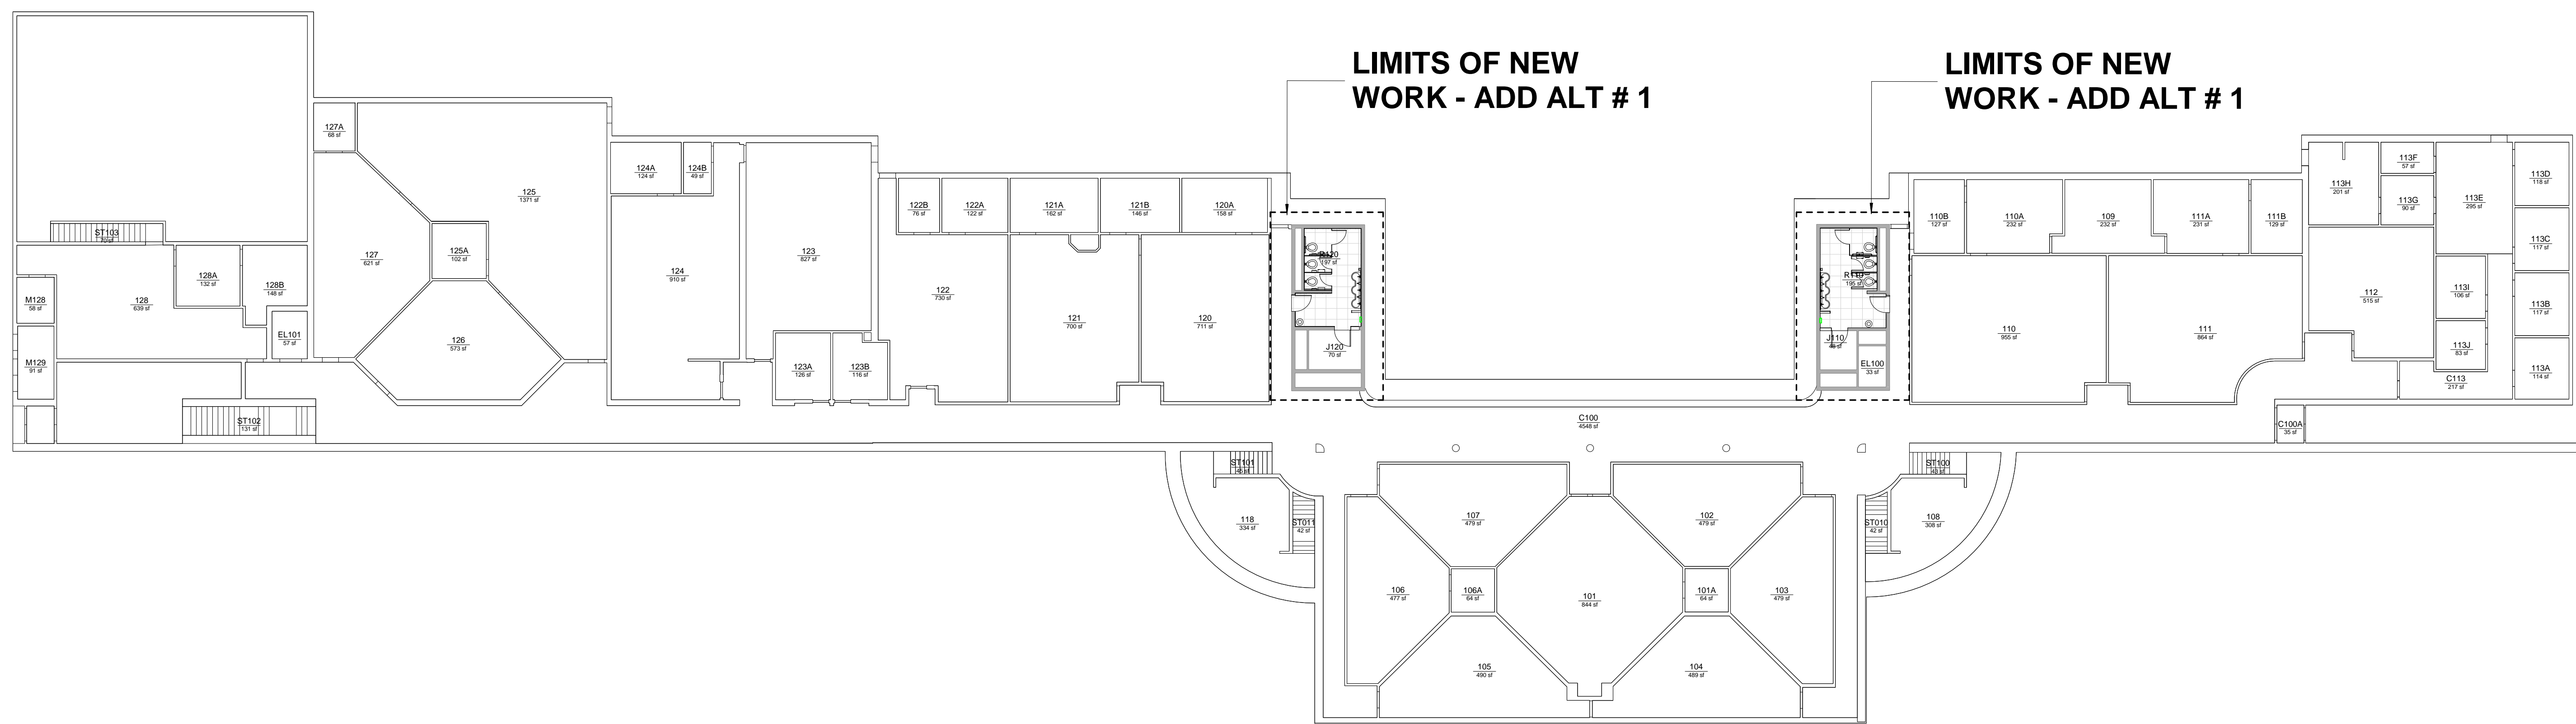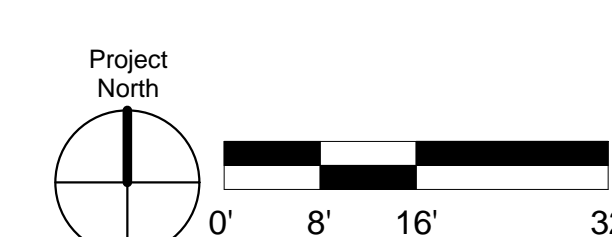

A1 SECOND FLOOR PLAN
Scale: 1/16" = 1'-0"

ADD ALT 1

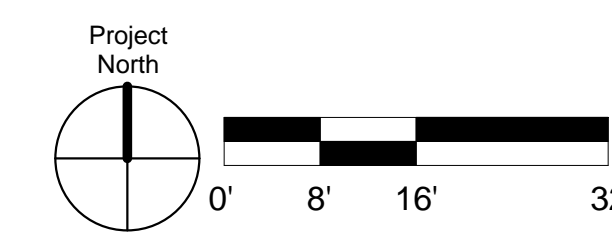

Mark	Date	Description
	MARCH 20, 2020	
	20413	

SHEET TITLE
**LIMITS OF NEW WORK
-1ST, 2ND FLOOR
PLANS AND ROOF
PLAN**

A-102