

FACILITIES & SERVICES
 UNIVERSITY ARCHITECT & SPACE MANAGEMENT
 NEW MEXICO STATE UNIVERSITY
 LAS CRUCES, NM 88003
 PHONE # 646-7734



NAME- DACC Health and Public Services	DRAWN BY	DATE	NOTES
NUMBER- 540	RD	06-21-16	AUDITED AND MADE UPDATES.
ADDRESS- 3400 S. Espina			
YEAR BUILT- 1996			
BUILDING GSF- 41,737			
BUILDING NASF- xx,xxx			
FLOOR GSF- 24,627			
FLOOR NASF- xxx,xxx			

Room numbers used in this drawing reflect actual room markings where available. Unmarked rooms are assigned a number based upon surrounding room numbers. Please contact this office to coordinate all changes in room numbering.

*Note: This drawing has been prepared for FACILITY AUDIT purposes and is not to architectural drawing specifications. All room dimensions and square footage data are very accurate. Please inform this office of any changes, errors or omissions to maintain accurate drawings and database information.

FLOOR:
1

SHEET:
1-2

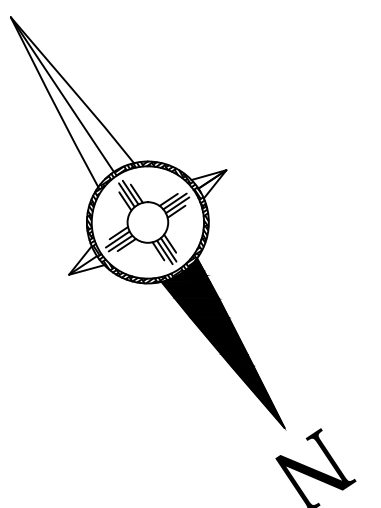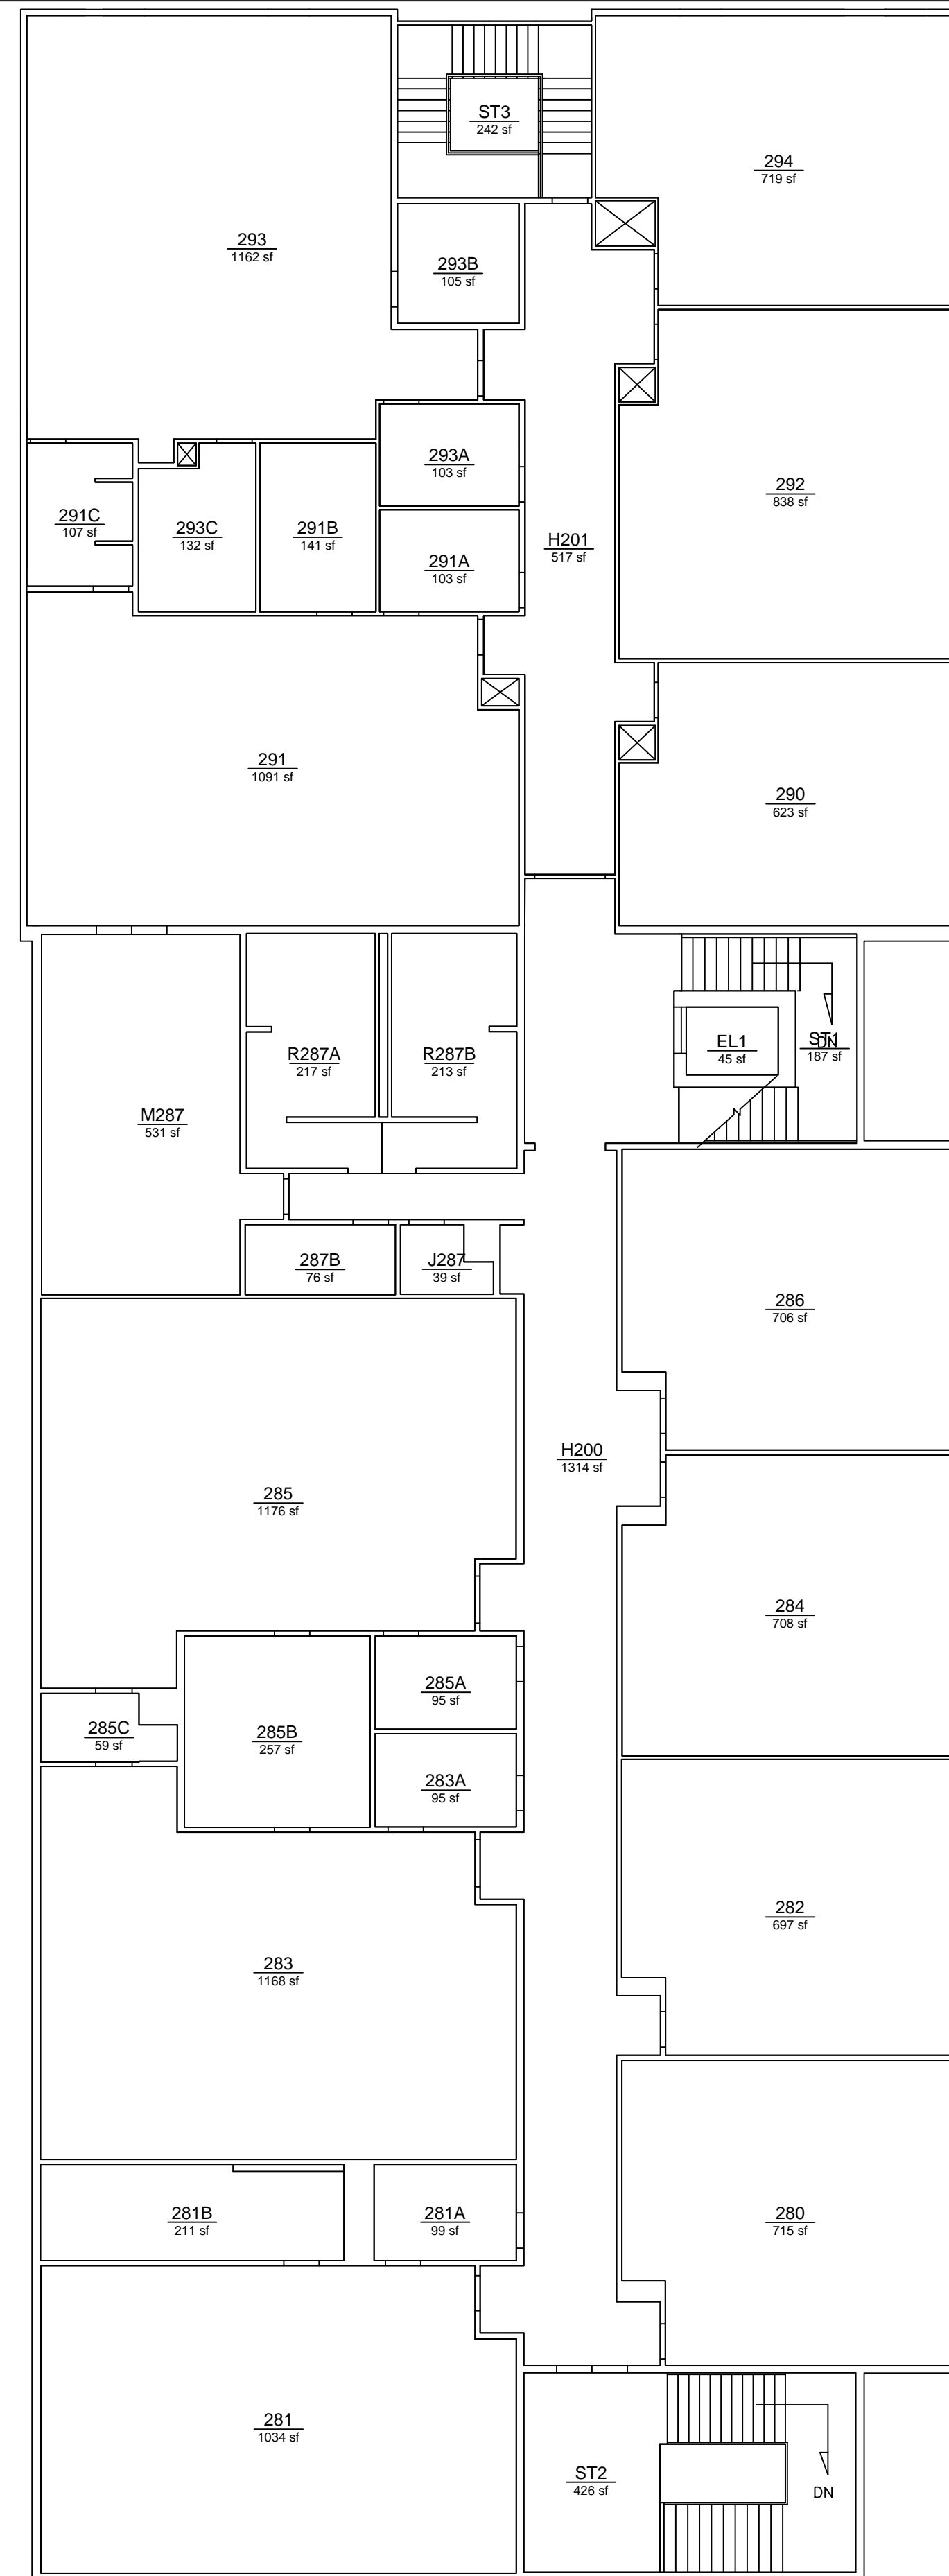

FACILITIES & SERVICES
 UNIVERSITY ARCHITECT & SPACE MANAGEMENT
 NEW MEXICO STATE UNIVERSITY
 LAS CRUCES, NM 88003
 PHONE # 646-7734

NAME- DACC Health and Public Services	DRAWN BY	DATE	NOTES
NUMBER- 540	RD	06-21-16	AUDITED AND MADE UPDATES.
ADDRESS- 3400 S. Espina			
YEAR BUILT- 1996			
BUILDING GSF- 41,737			
BUILDING NASF- xx,xxx			
FLOOR GSF- 17,110			
FLOOR NASF- xxx,xxx			

Room numbers used in this drawing reflect actual room markings where available. Unmarked rooms are assigned a number based upon surrounding room numbers. Please contact this office to coordinate all changes in room numbering.

*Note: This drawing has been prepared for FACILITY AUDIT purposes and is not to architectural drawing specifications. All room dimensions and square footage data are very accurate. Please inform this office of any changes, errors or omissions to maintain accurate drawings and database information.

FLOOR:
2

SHEET:
2-2