



840 GSF/687 NSF Each Apt.

Floorplans

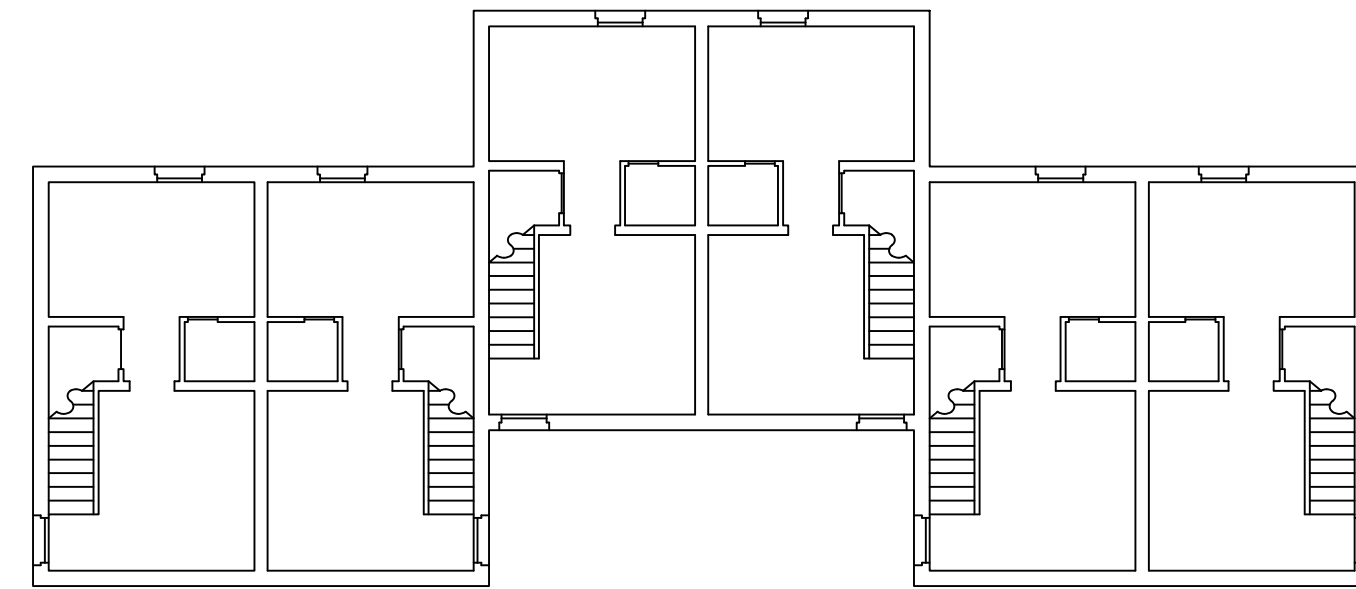


Front First Floor

5,050 GSF

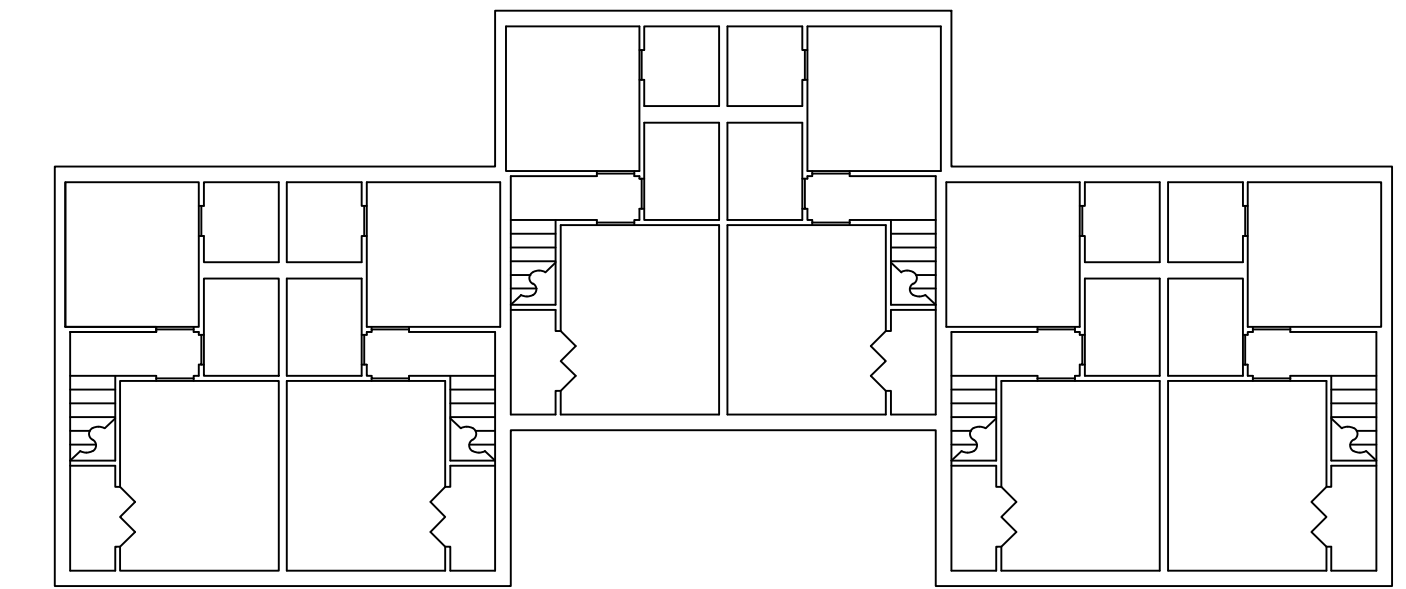


Front Second Floor

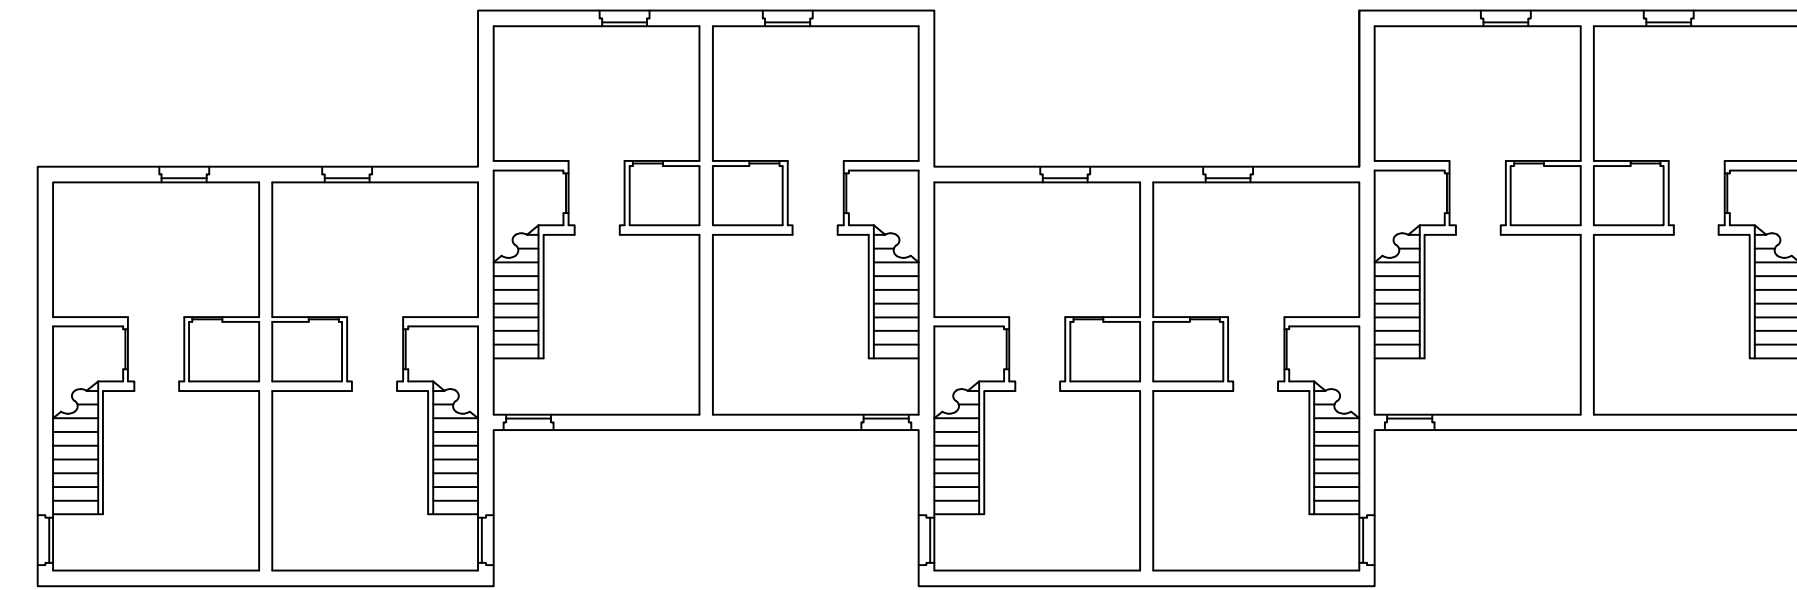


Front First Floor

6,720 GSF

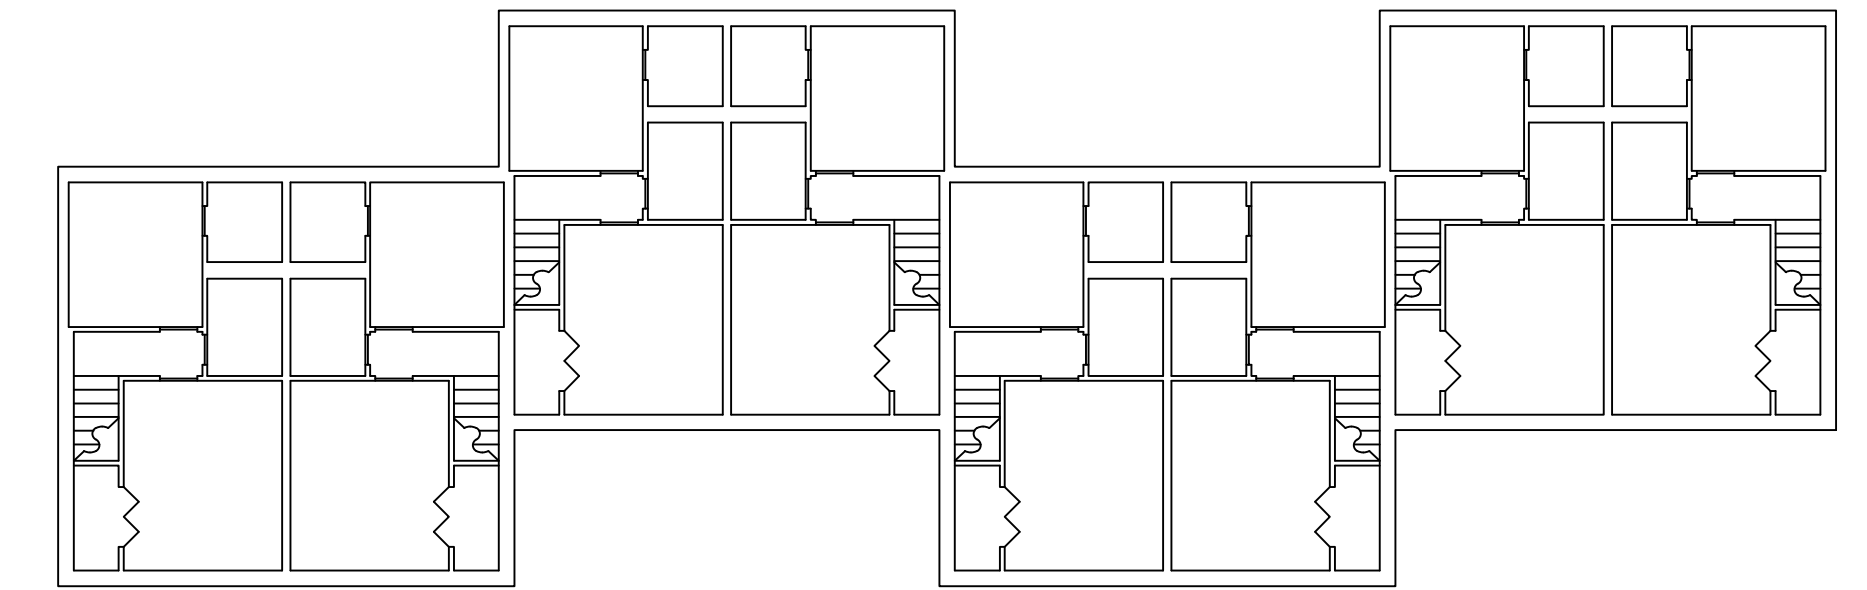


Front Second Floor

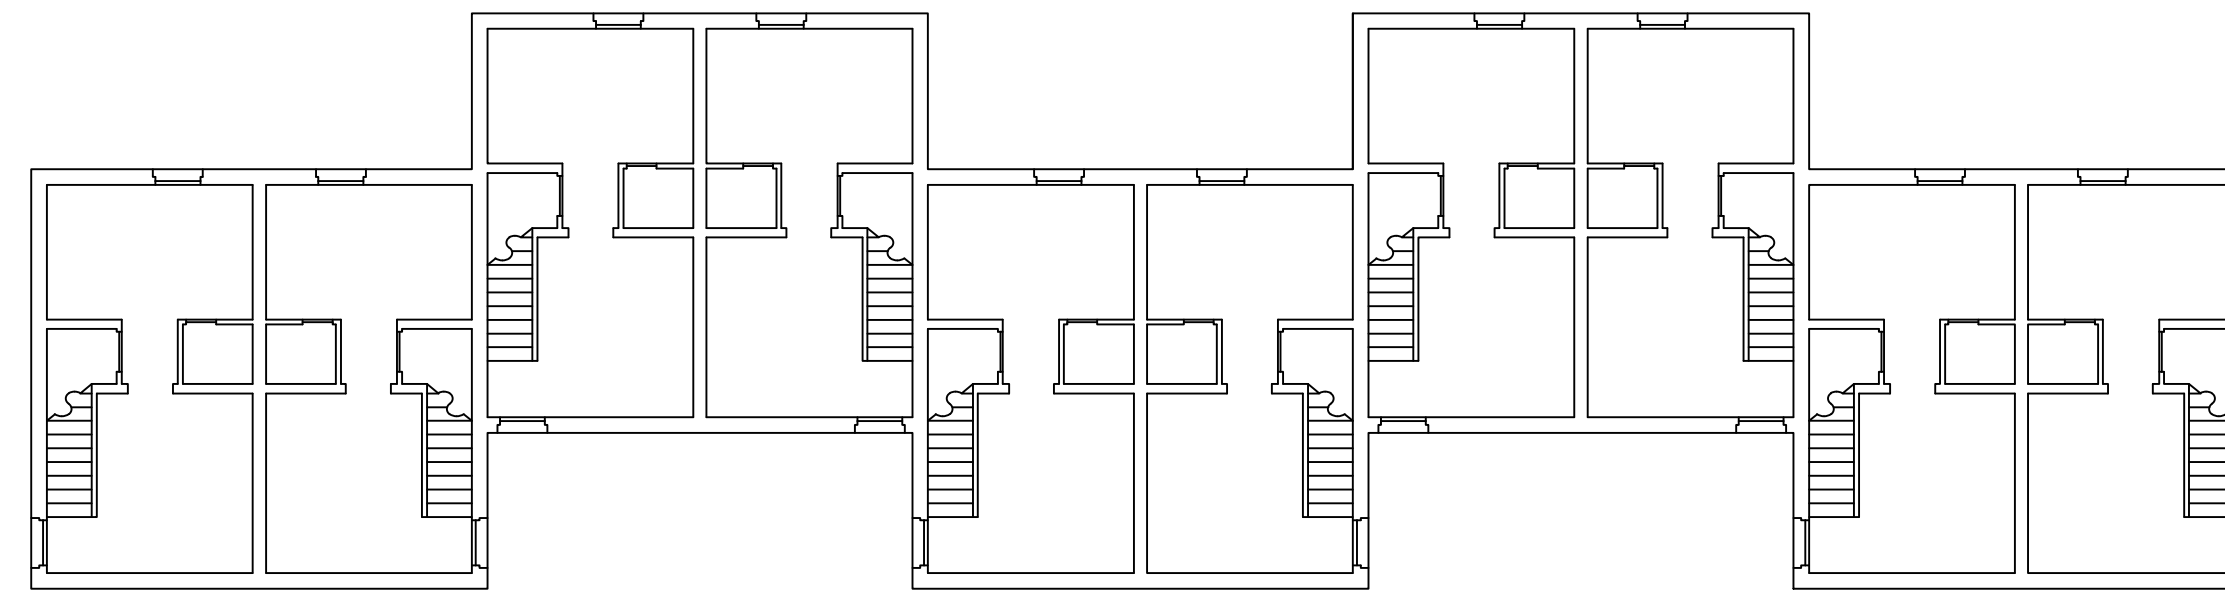


Front First Floor

8,390 GSF

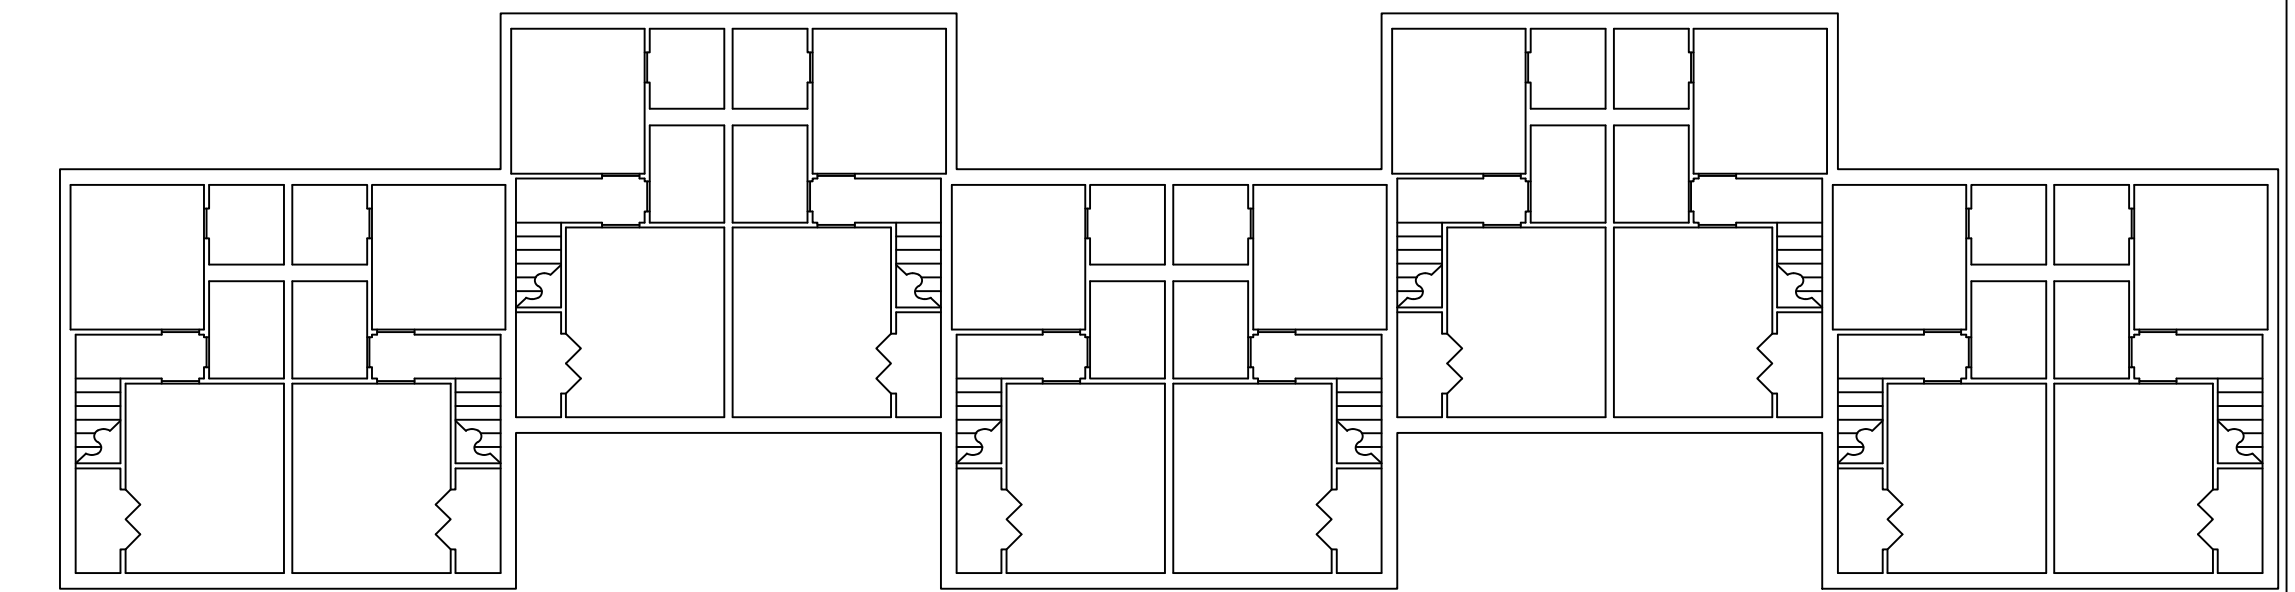

Front Second Floor

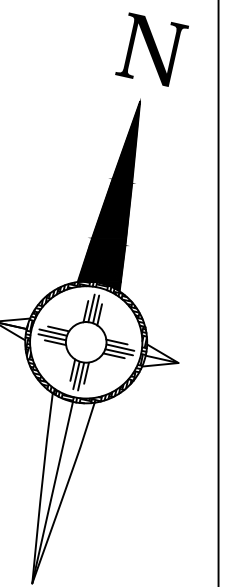

FACILITIES & SERVICES
 UNIVERSITY ARCHITECT & SPACE MANAGEMENT
 NEW MEXICO STATE UNIVERSITY
 LAS CRUCES, NM 88003
 PHONE # 646-7734

NAME-COLE VILLAGE	DRAWN BY	DATE	NOTES
NUMBER- 270			
ADDRESS- INDIVIDUALLY ADDRESSED	RD	04-04-16	AUDITED AND MADE CHANGES
YEAR BUILT- 1/1/1966	JD	09-19-17	UPDATE TITLE BLOCK
BUILDING GSF- 177605			
BUILDING NASF- 135946			
FLOOR GSF- 163941			
FLOOR NASF- 125154			

Room numbers used in this drawing reflect actual room markings where available. Unmarked rooms are assigned a number based upon surrounding room numbers. Please contact this office to coordinate all changes in room numbering.


*Note: This drawing has been prepared for FACILITY AUDIT purposes and is not to architectural drawing specifications. All room dimensions and square footage data are very accurate. Please inform this office of any changes, errors or omissions to maintain accurate drawings and database information.

FLOOR:

1


SHEET:

1-2

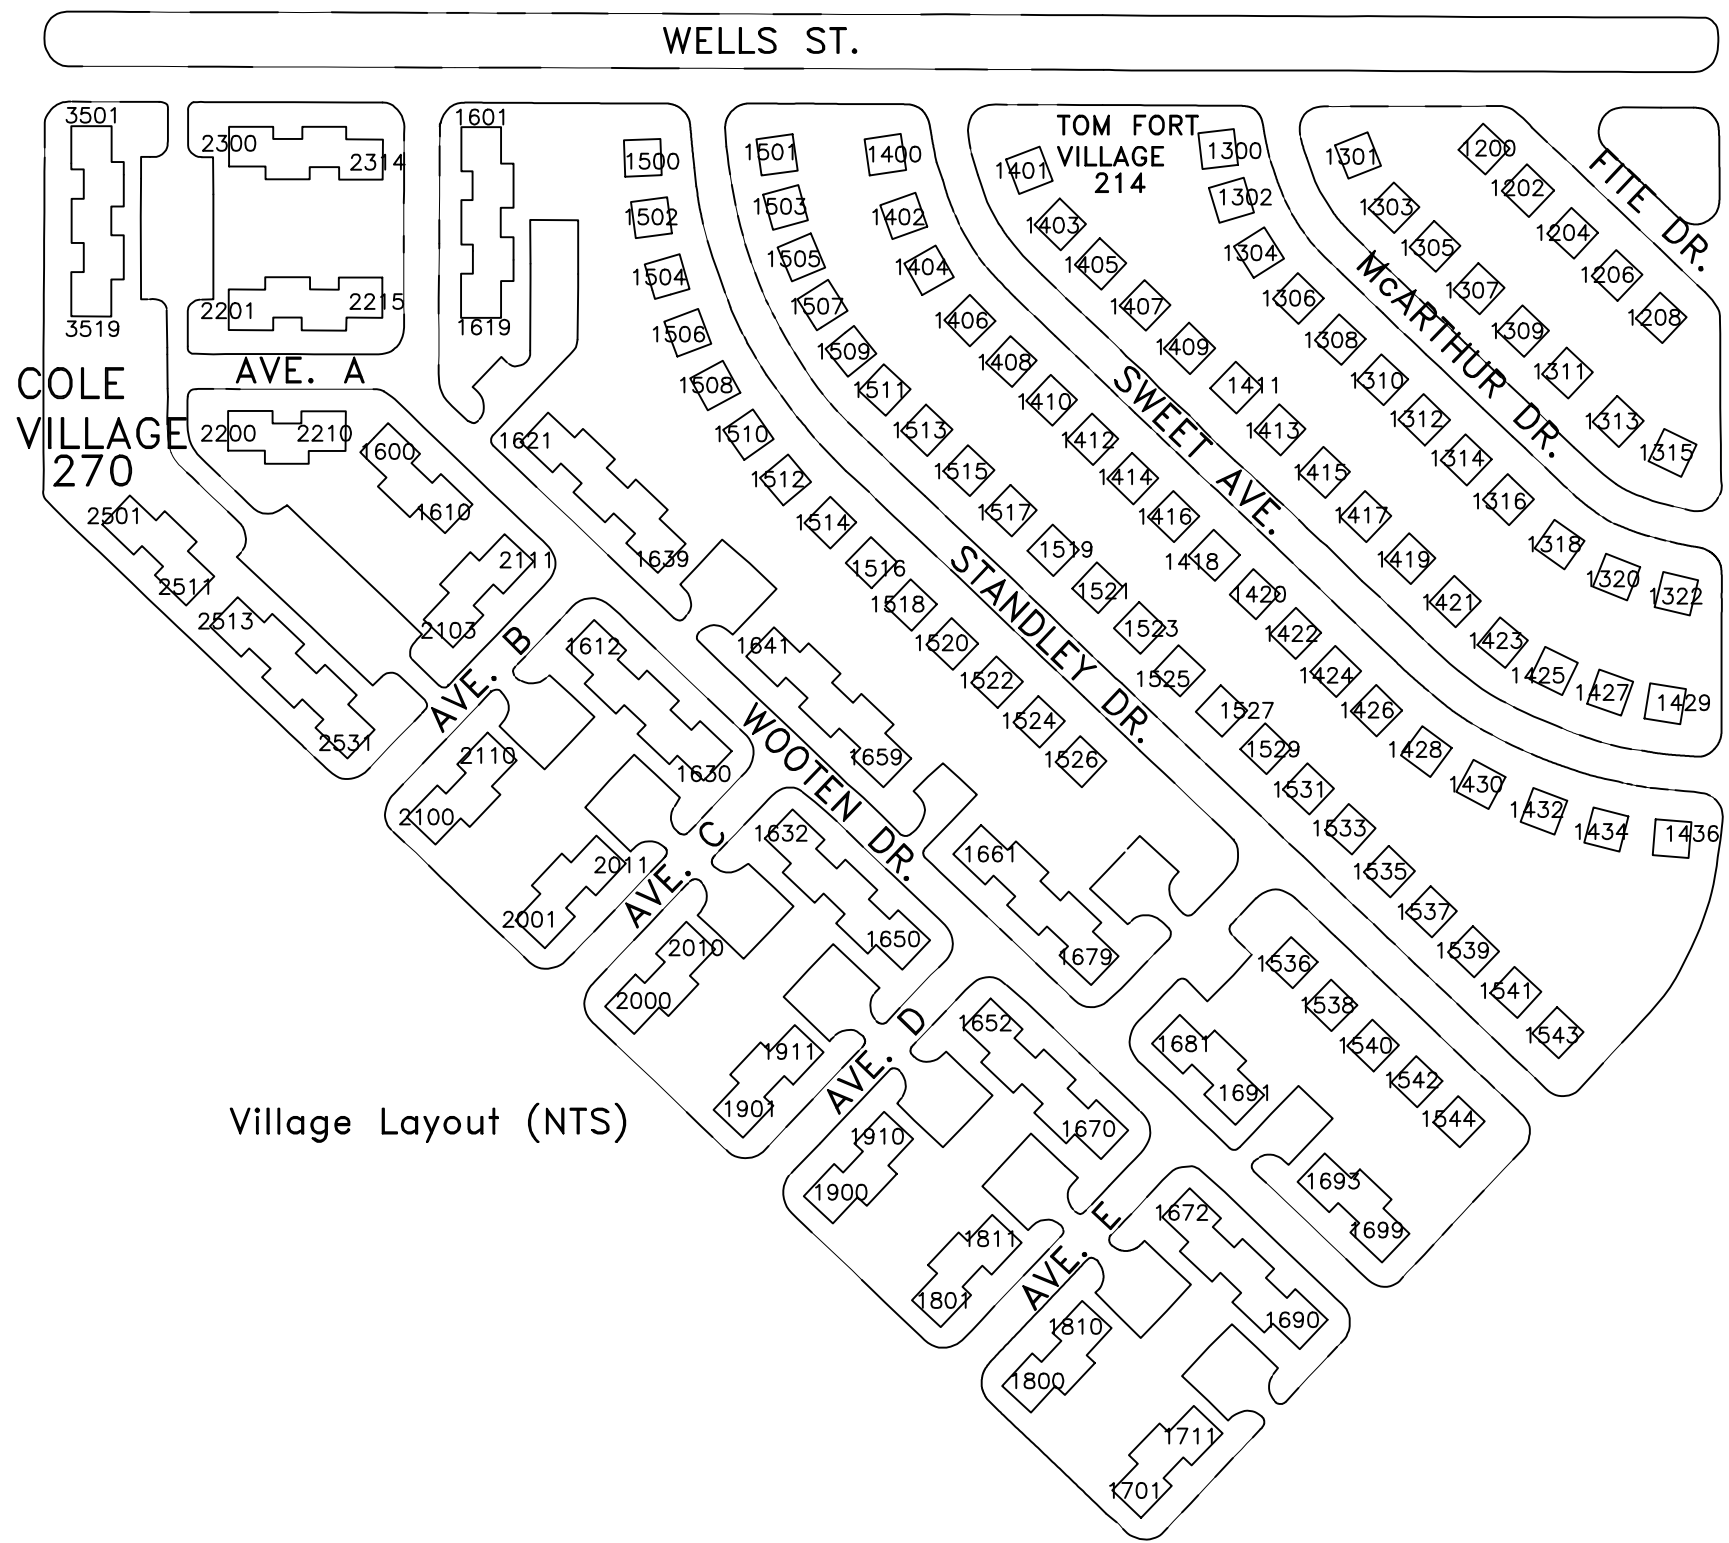


Floorplans

840 GSF/687 NSF Each Apt.

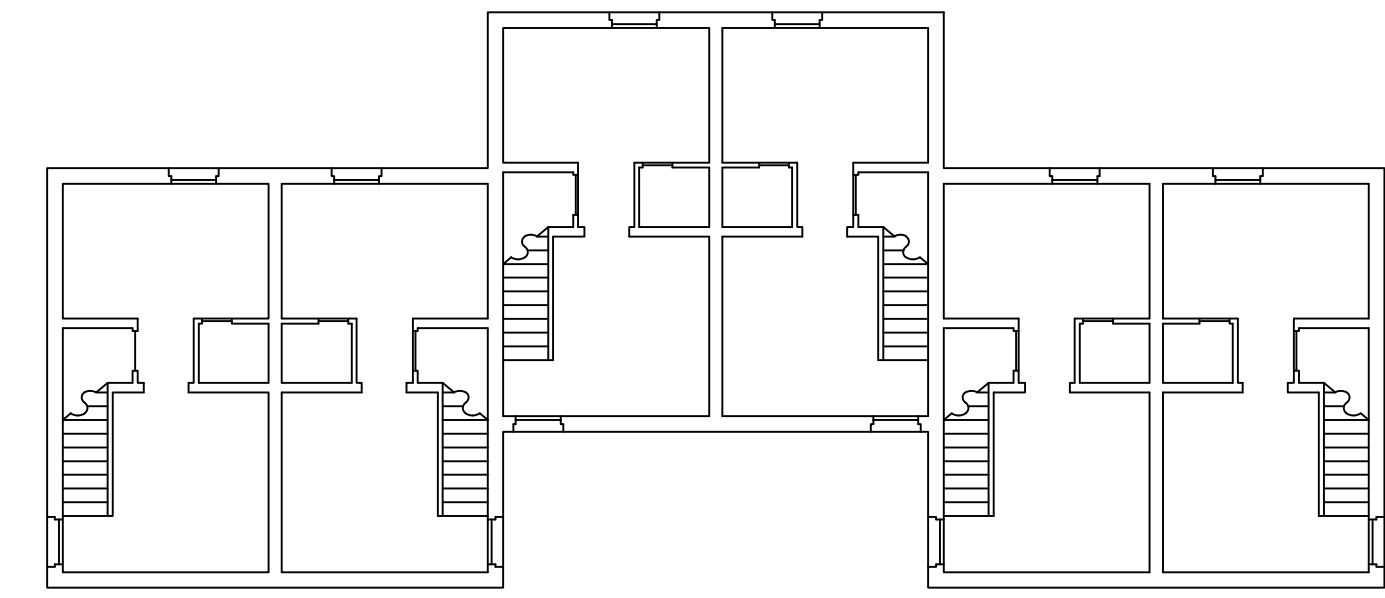


Front First Floor

5,050 GSF

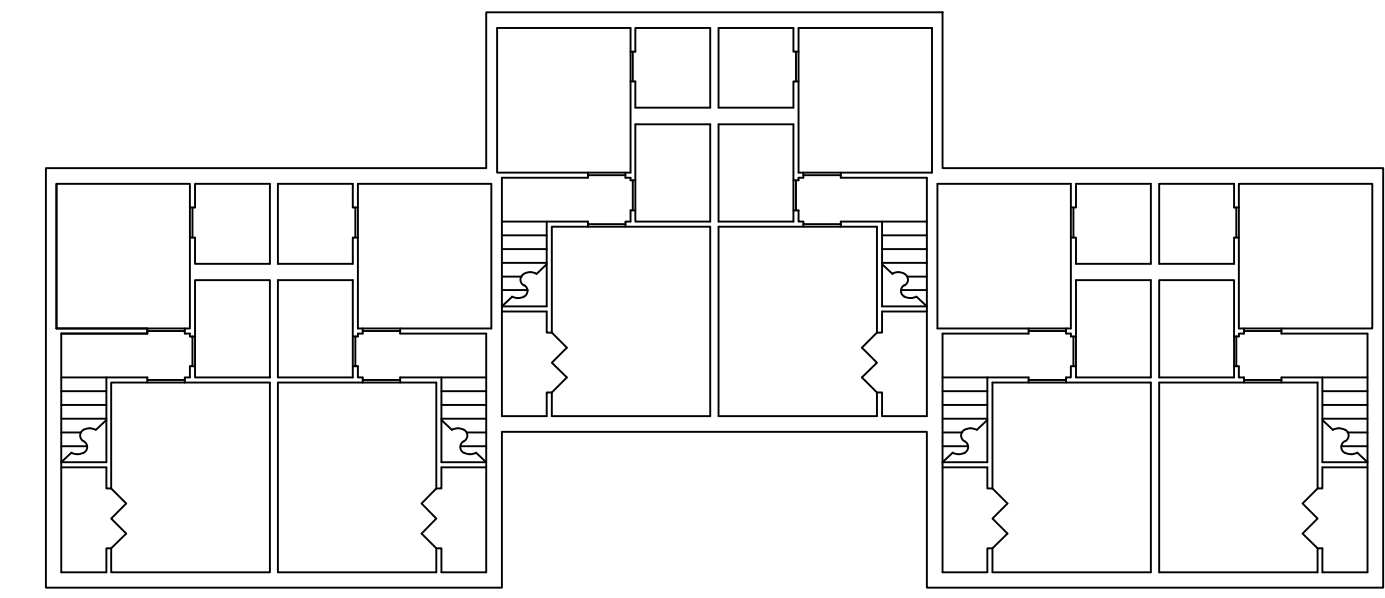


Front Second Floor

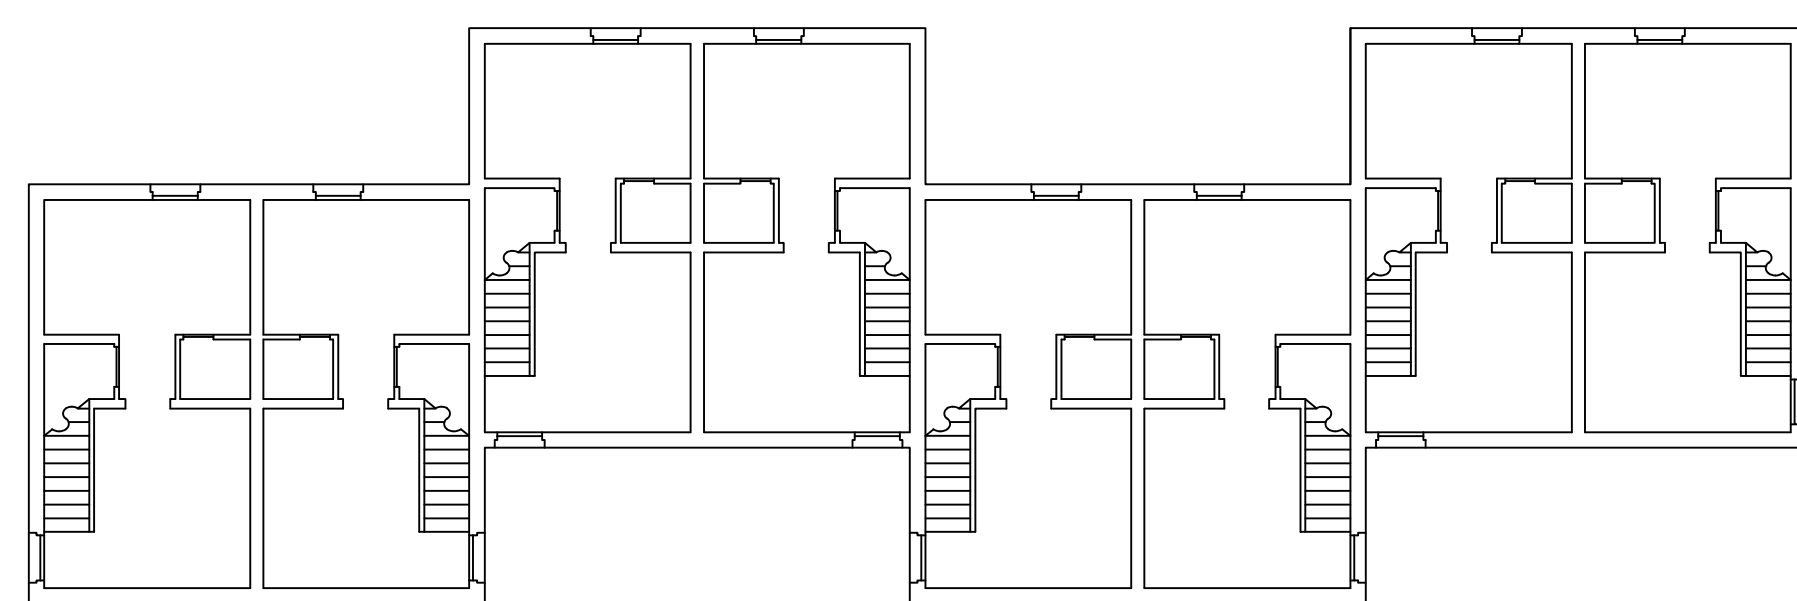


Front First Floor

6,720 GSF

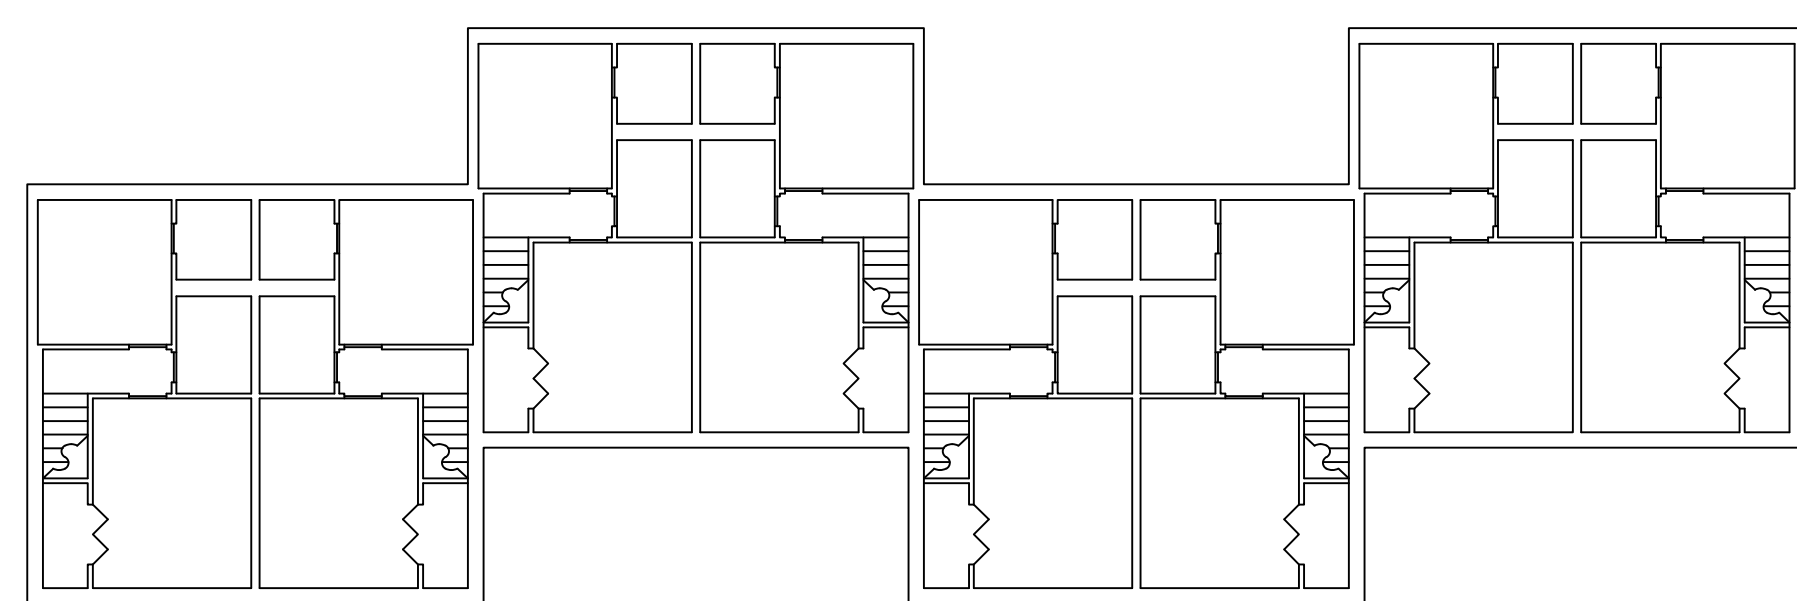


Front Second Floor

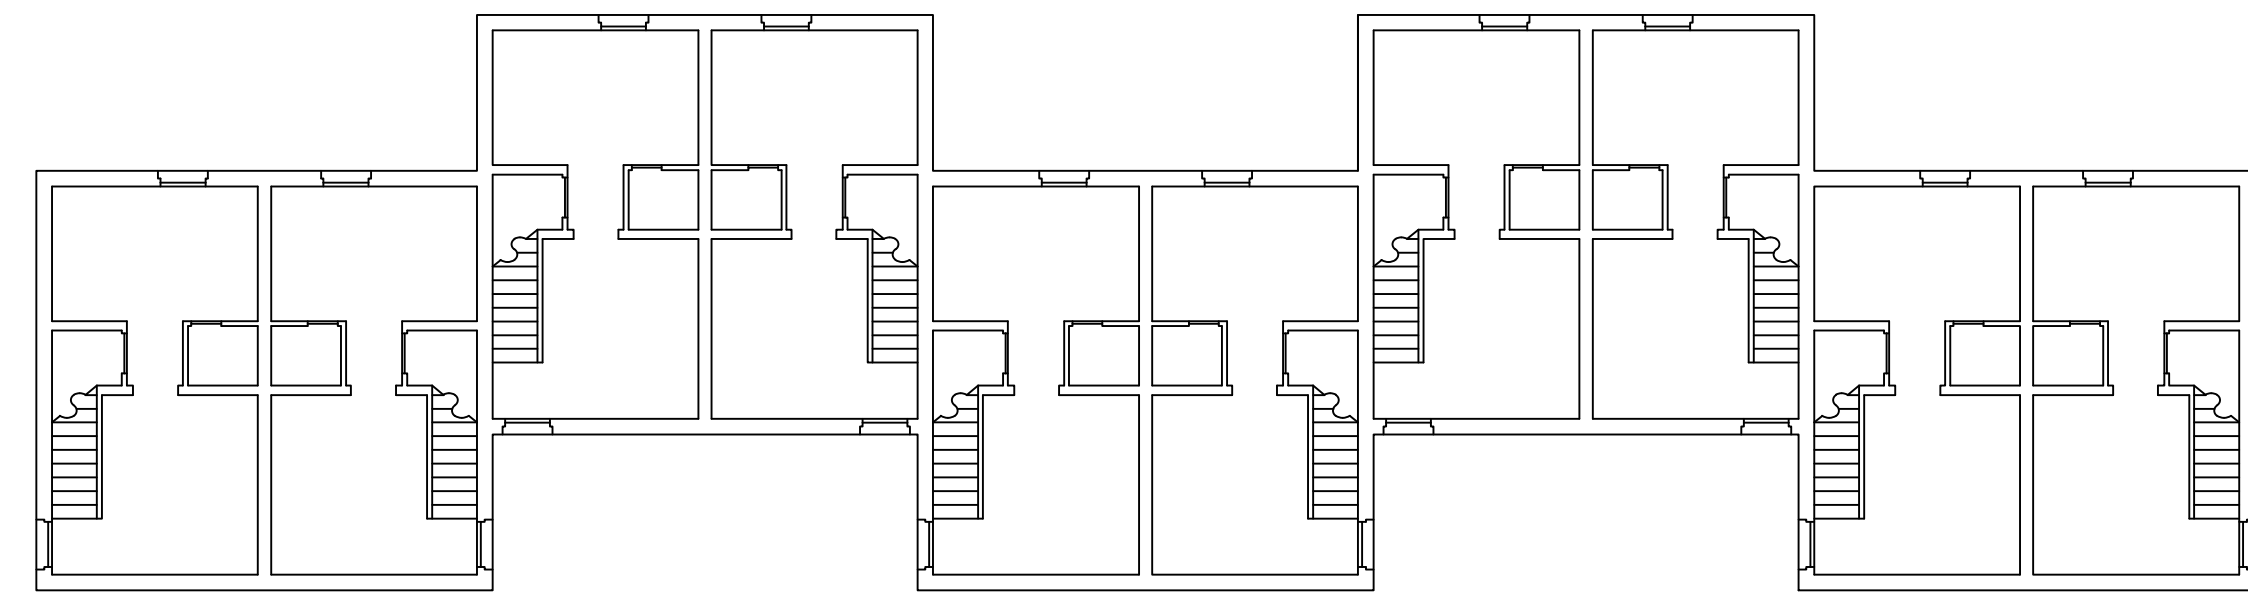


Front First Floor

8,390 GSF

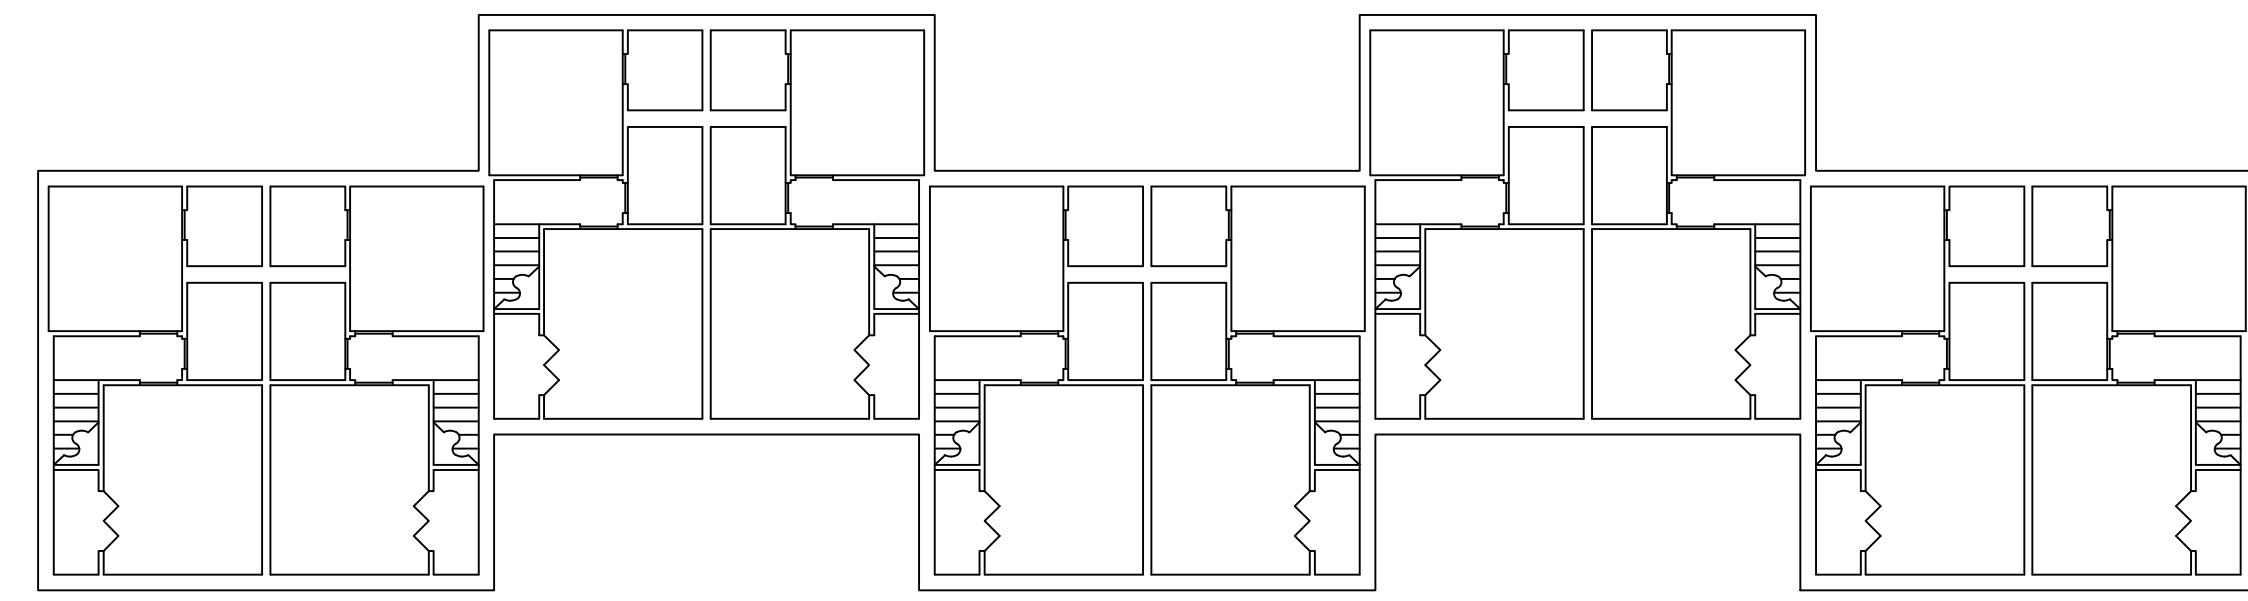

Front Second Floor

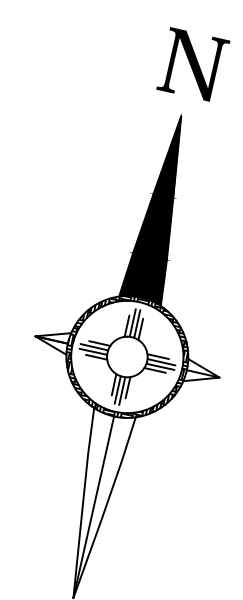

FACILITIES & SERVICES
 UNIVERSITY ARCHITECT & SPACE MANAGEMENT
 NEW MEXICO STATE UNIVERSITY
 LAS CRUCES, NM 88003
 PHONE # 646-7734

NAME-COLE VILLAGE	DRAWN BY	DATE	NOTES
NUMBER- 270			
ADDRESS- INDIVIDUALLY ADDRESSED	RD	04-04-16	AUDITED AND MADE CHANGES
YEAR BUILT- 1/1/1966	JD	09-19-17	UPDATE TITLE BLOCK
BUILDING GSF- 177605			
BUILDING NASF- 135946			
FLOOR GSF- 13664			
FLOOR NASF- 10792			

Room numbers used in this drawing reflect actual room markings where available. Unmarked rooms are assigned a number based upon surrounding room numbers. Please contact this office to coordinate all changes in room numbering.

*Note: This drawing has been prepared for FACILITY AUDIT purposes and is not to architectural drawing specifications. All room dimensions and square footage data are very accurate. Please inform this office of any changes, errors or omissions to maintain accurate drawings and database information.

FLOOR:
2
 SHEET:
2-2