

Concept – Sketch









REHDE  
5 AUG. 2015

NMSU Dan W. Williams Hall Renovations & Additions


*Concept – Rendering*



# Concept – Programming Charrette

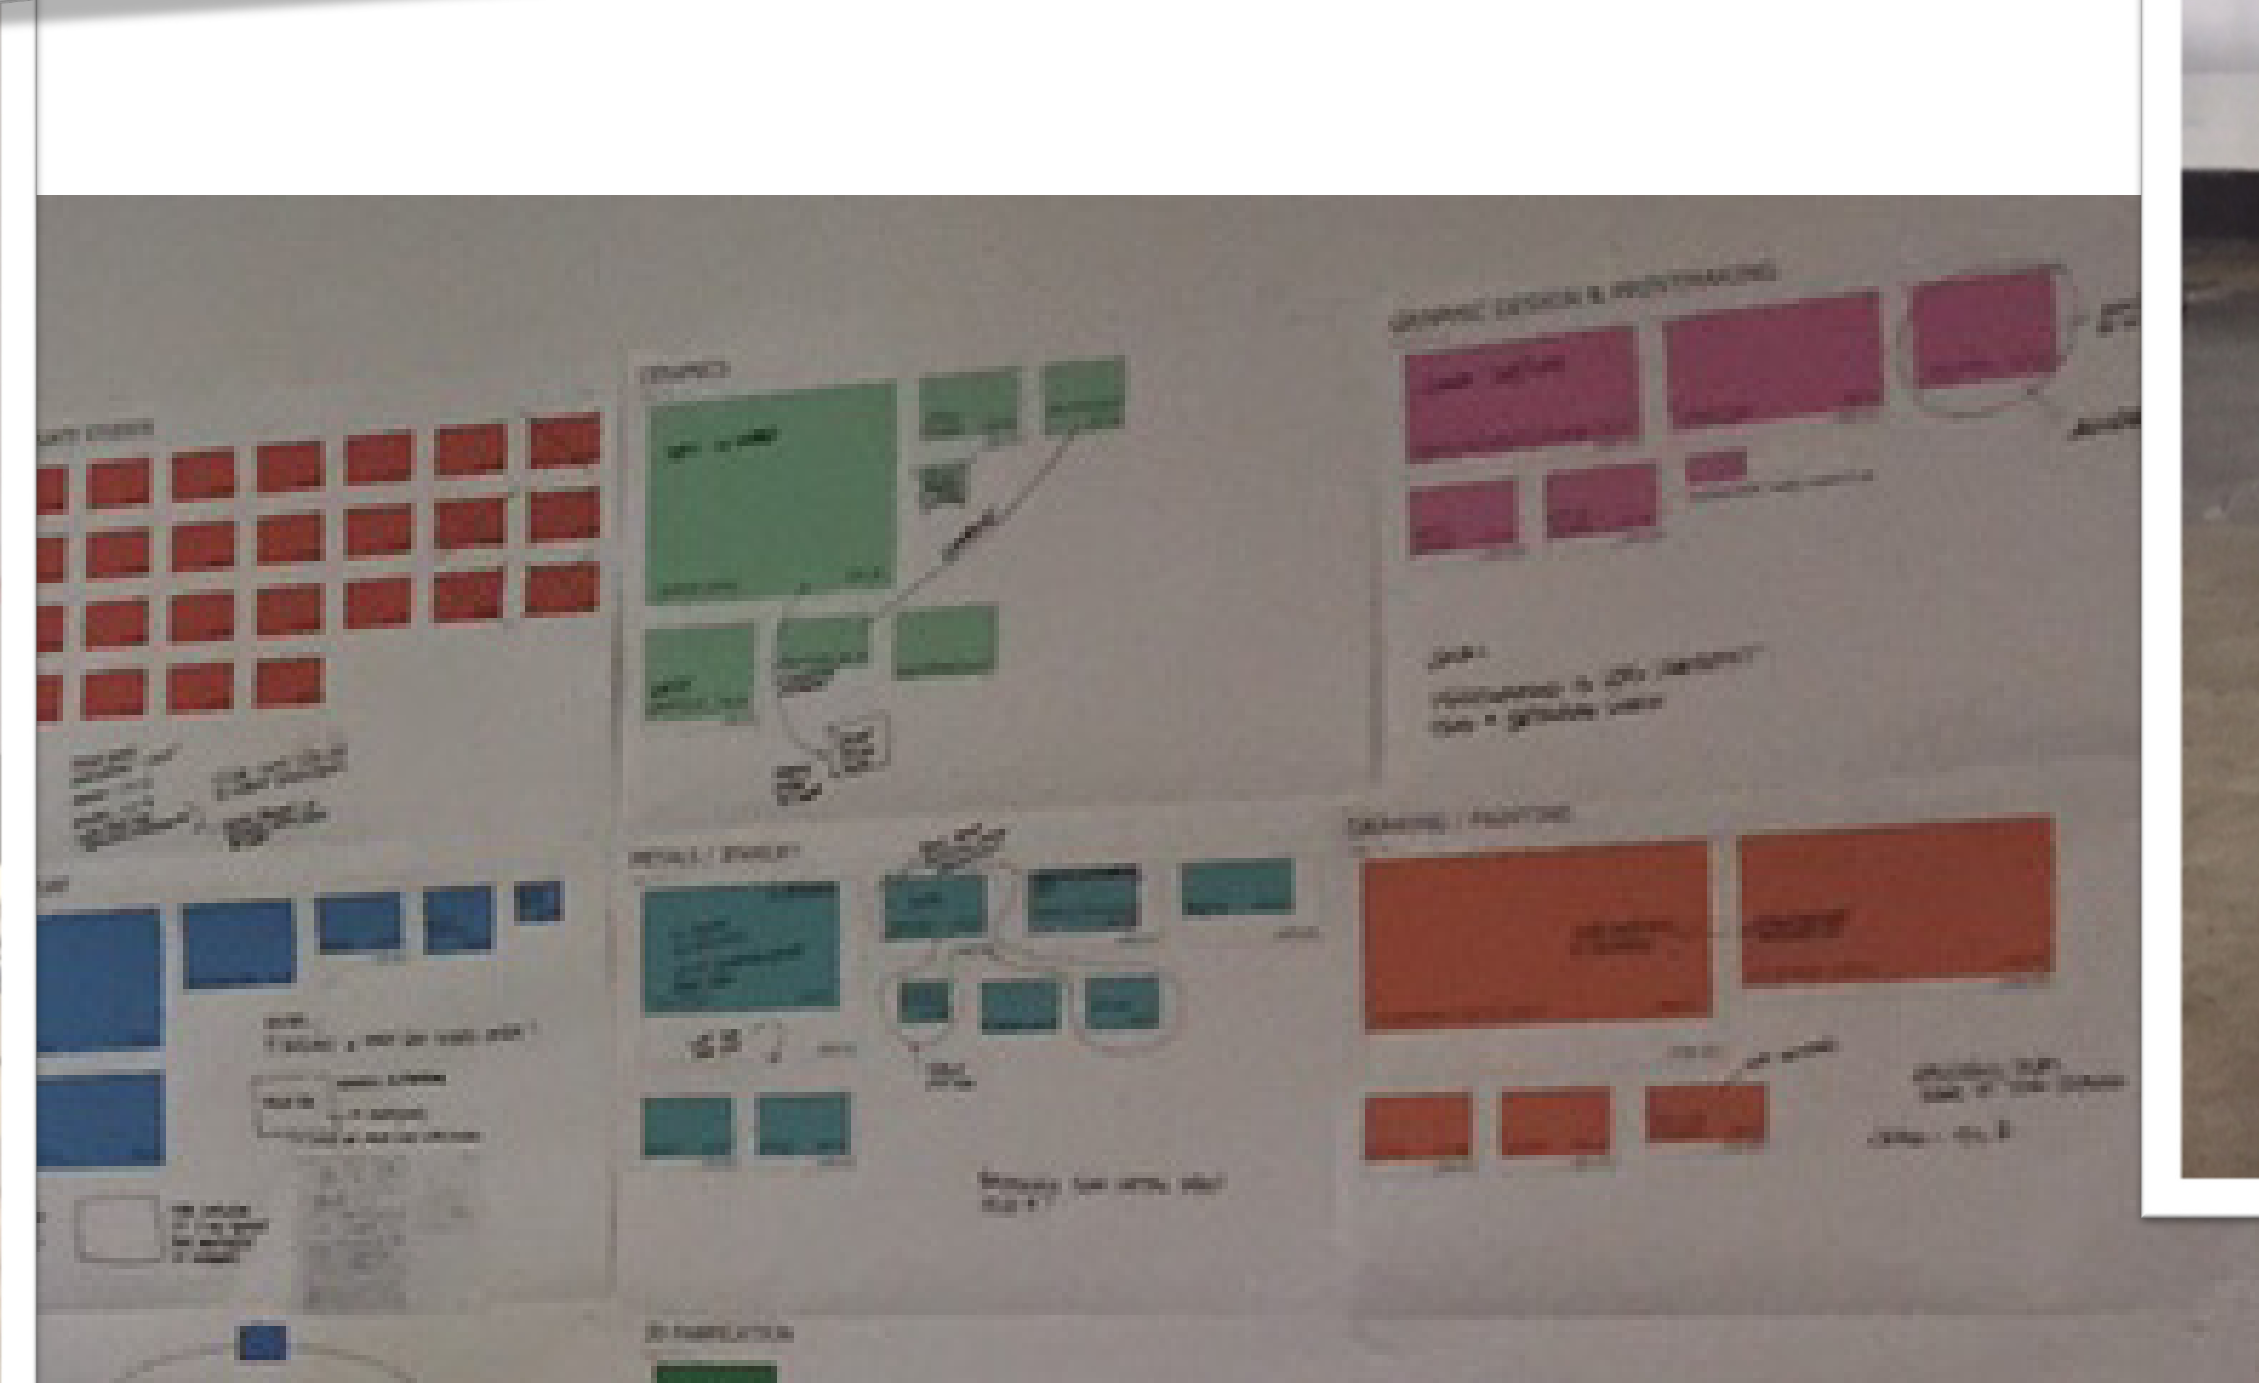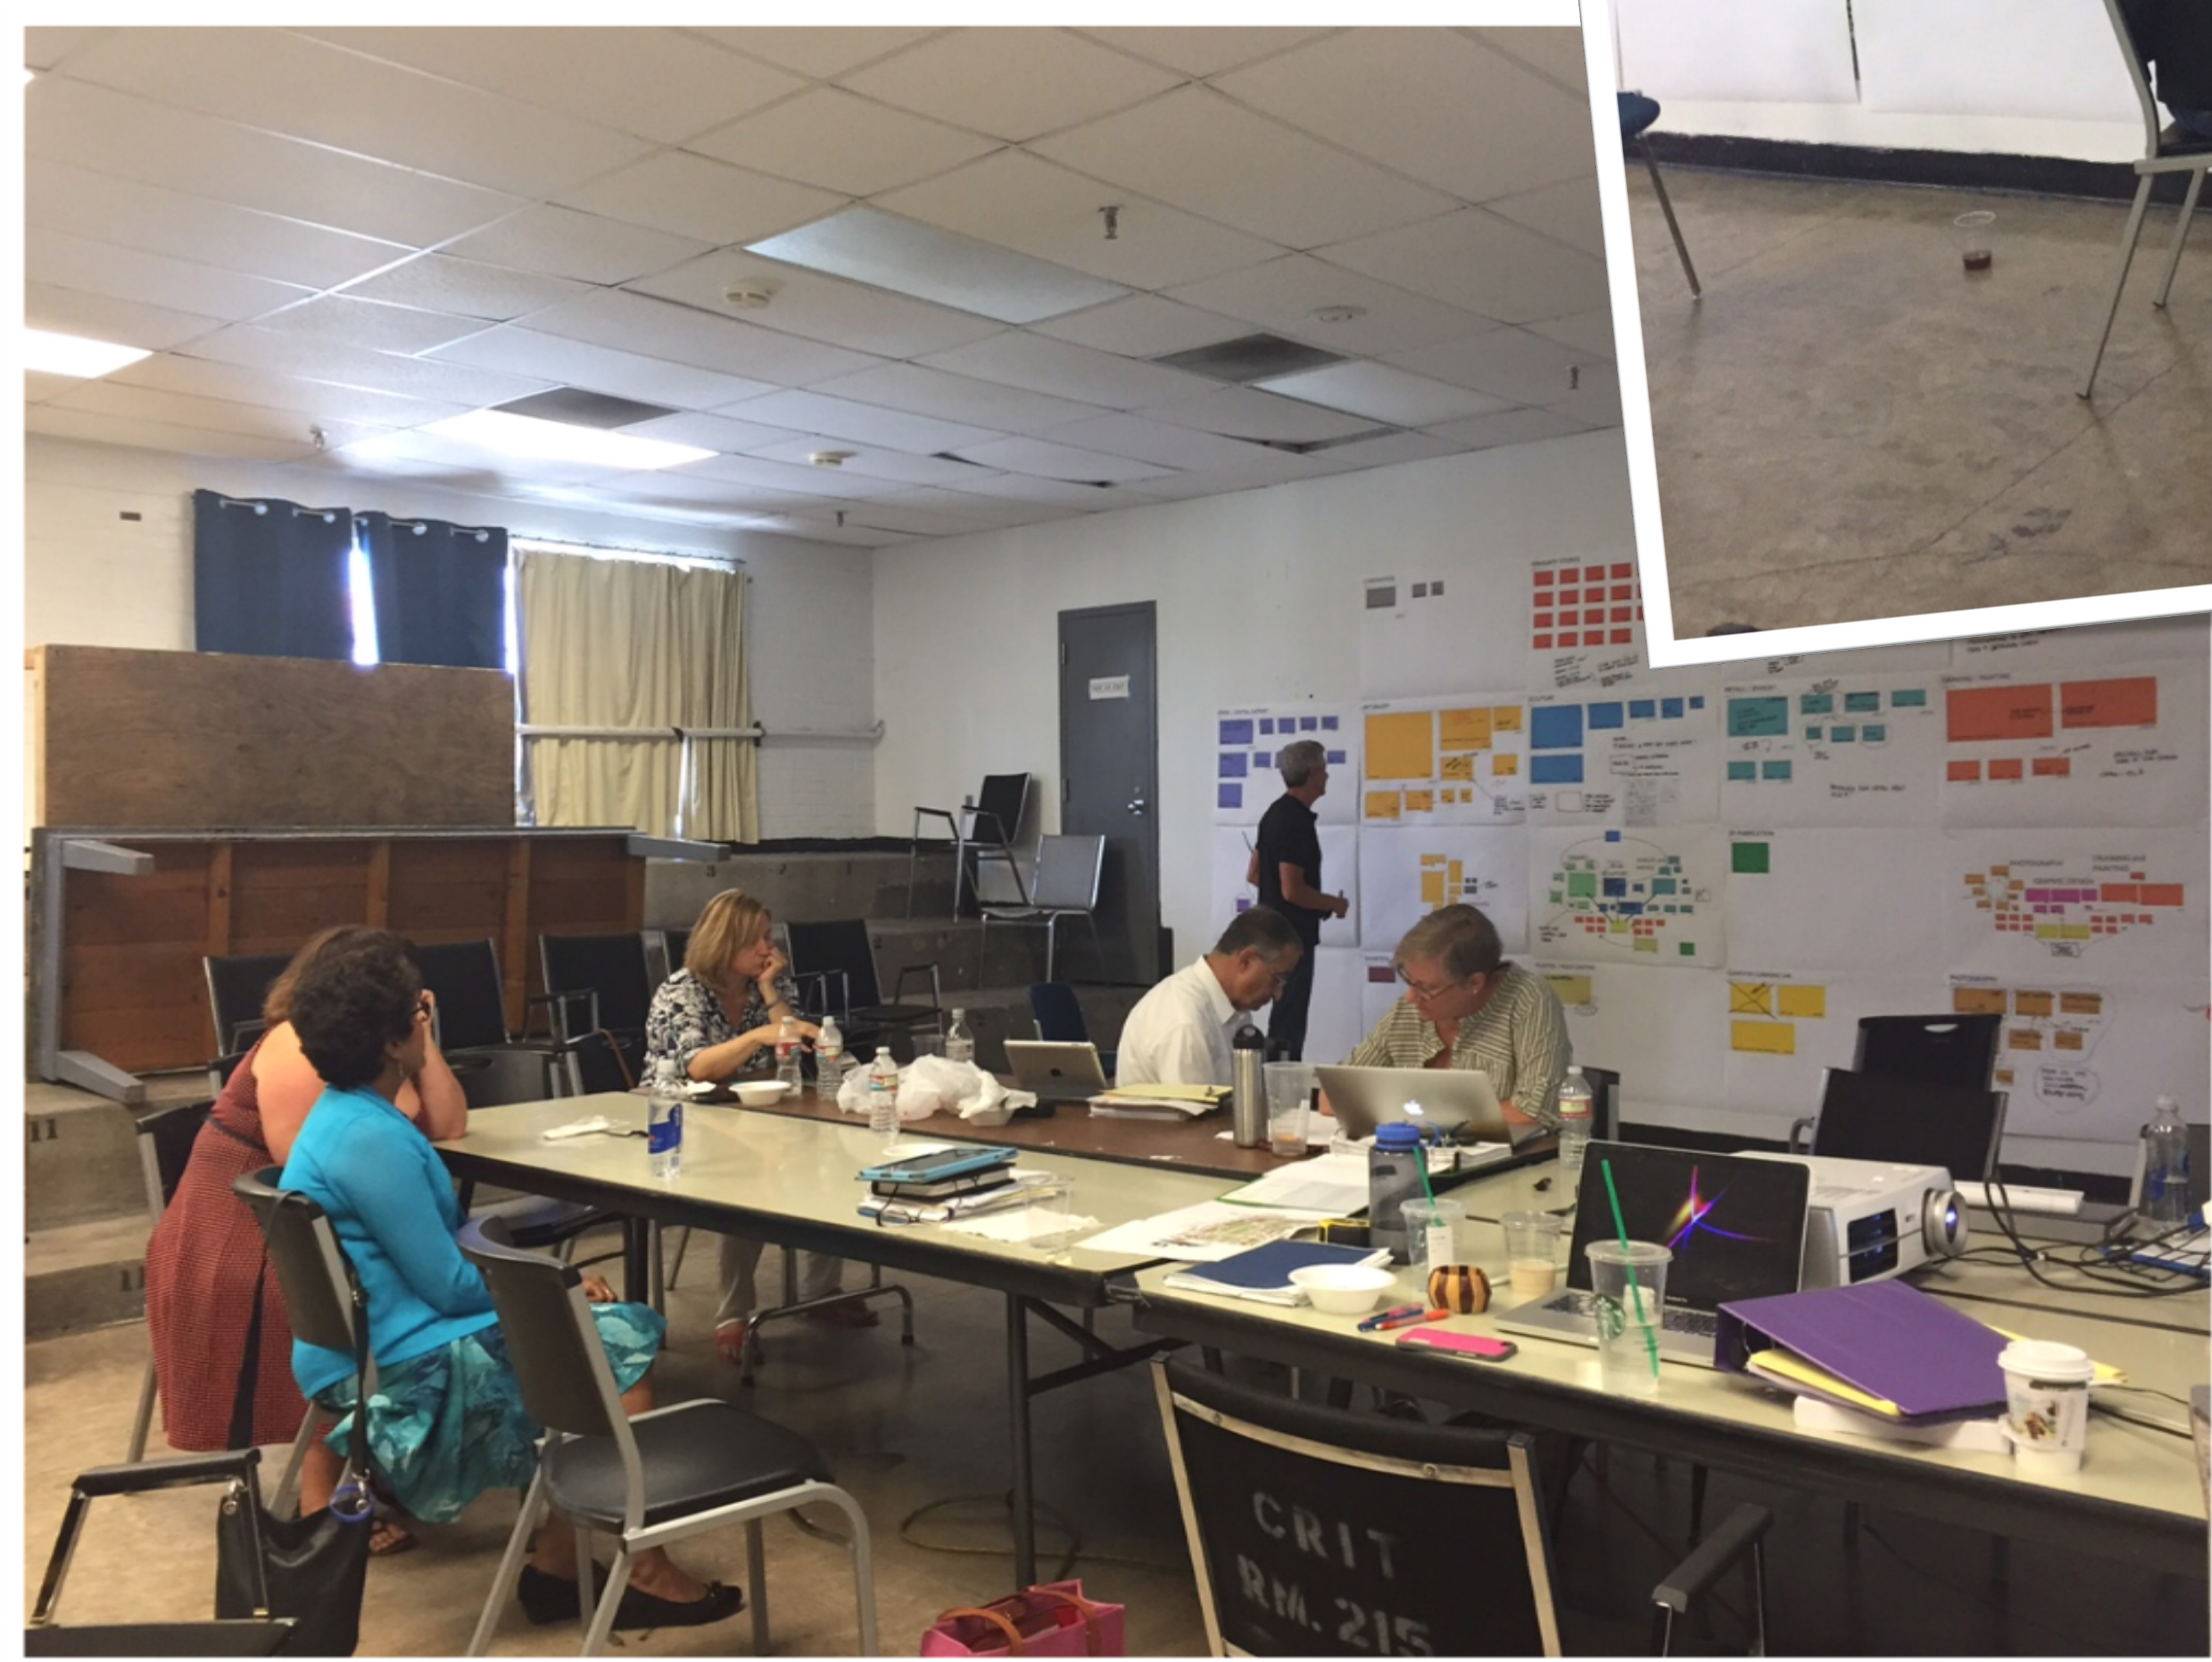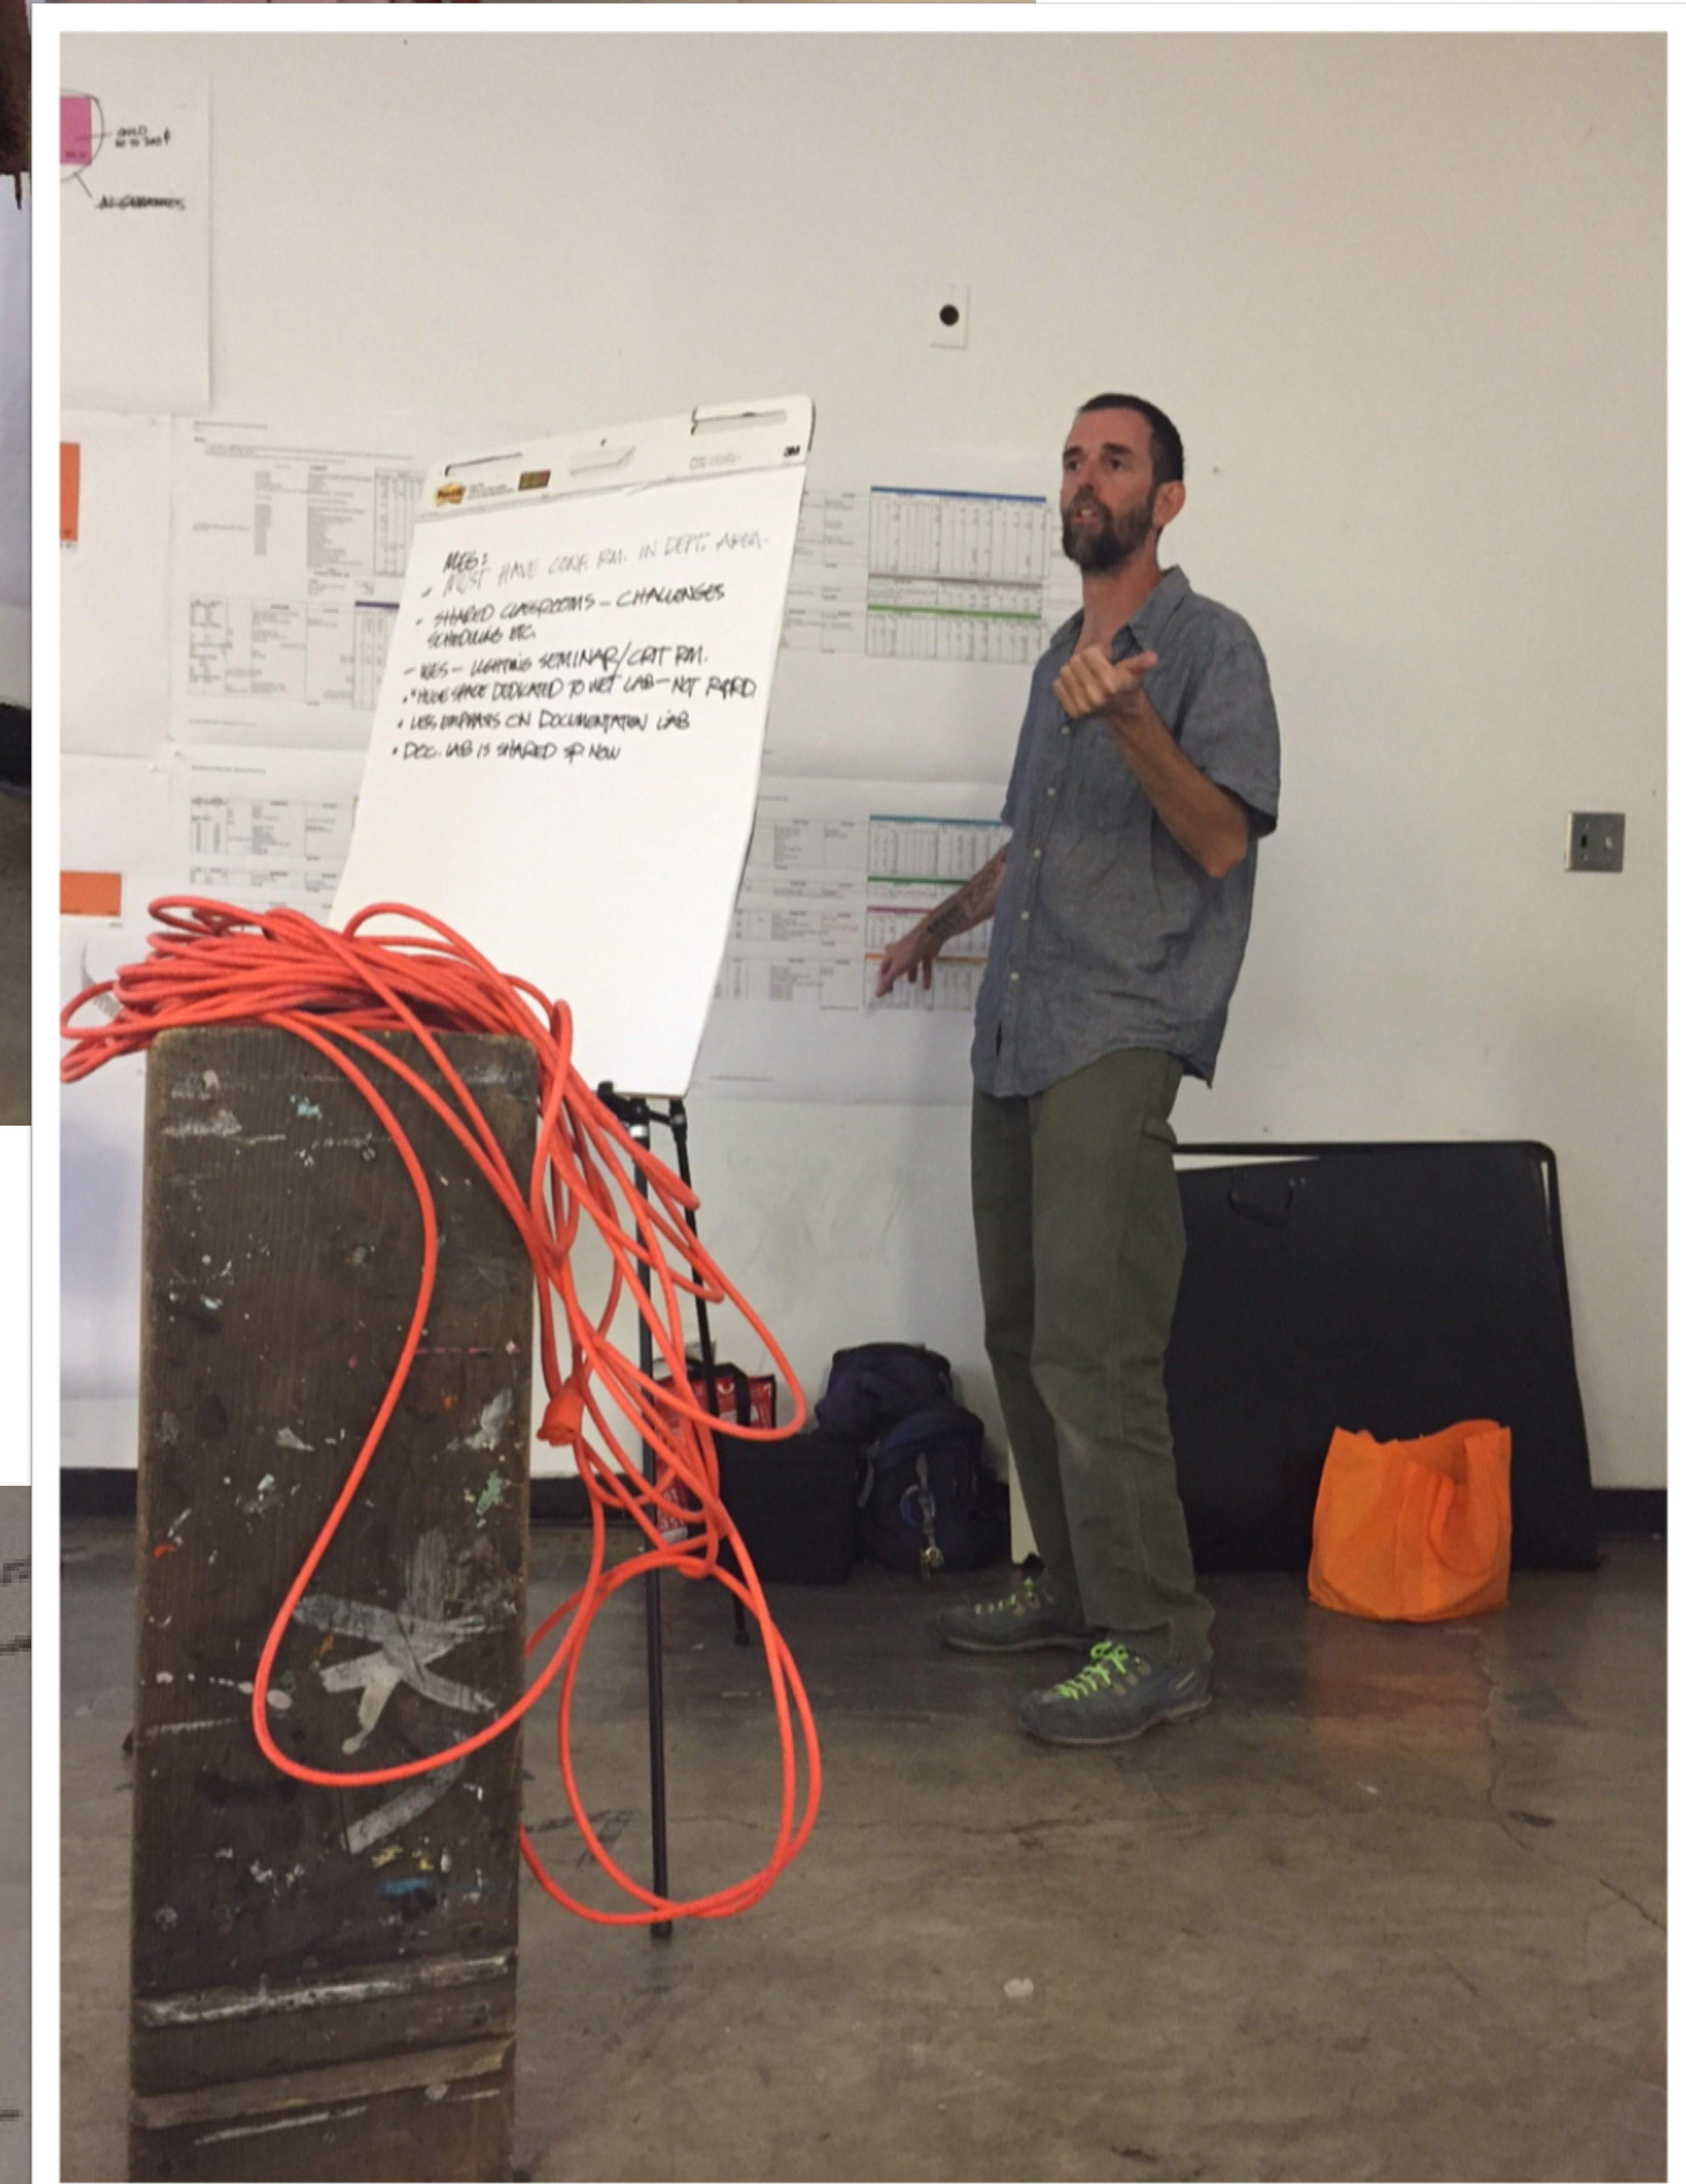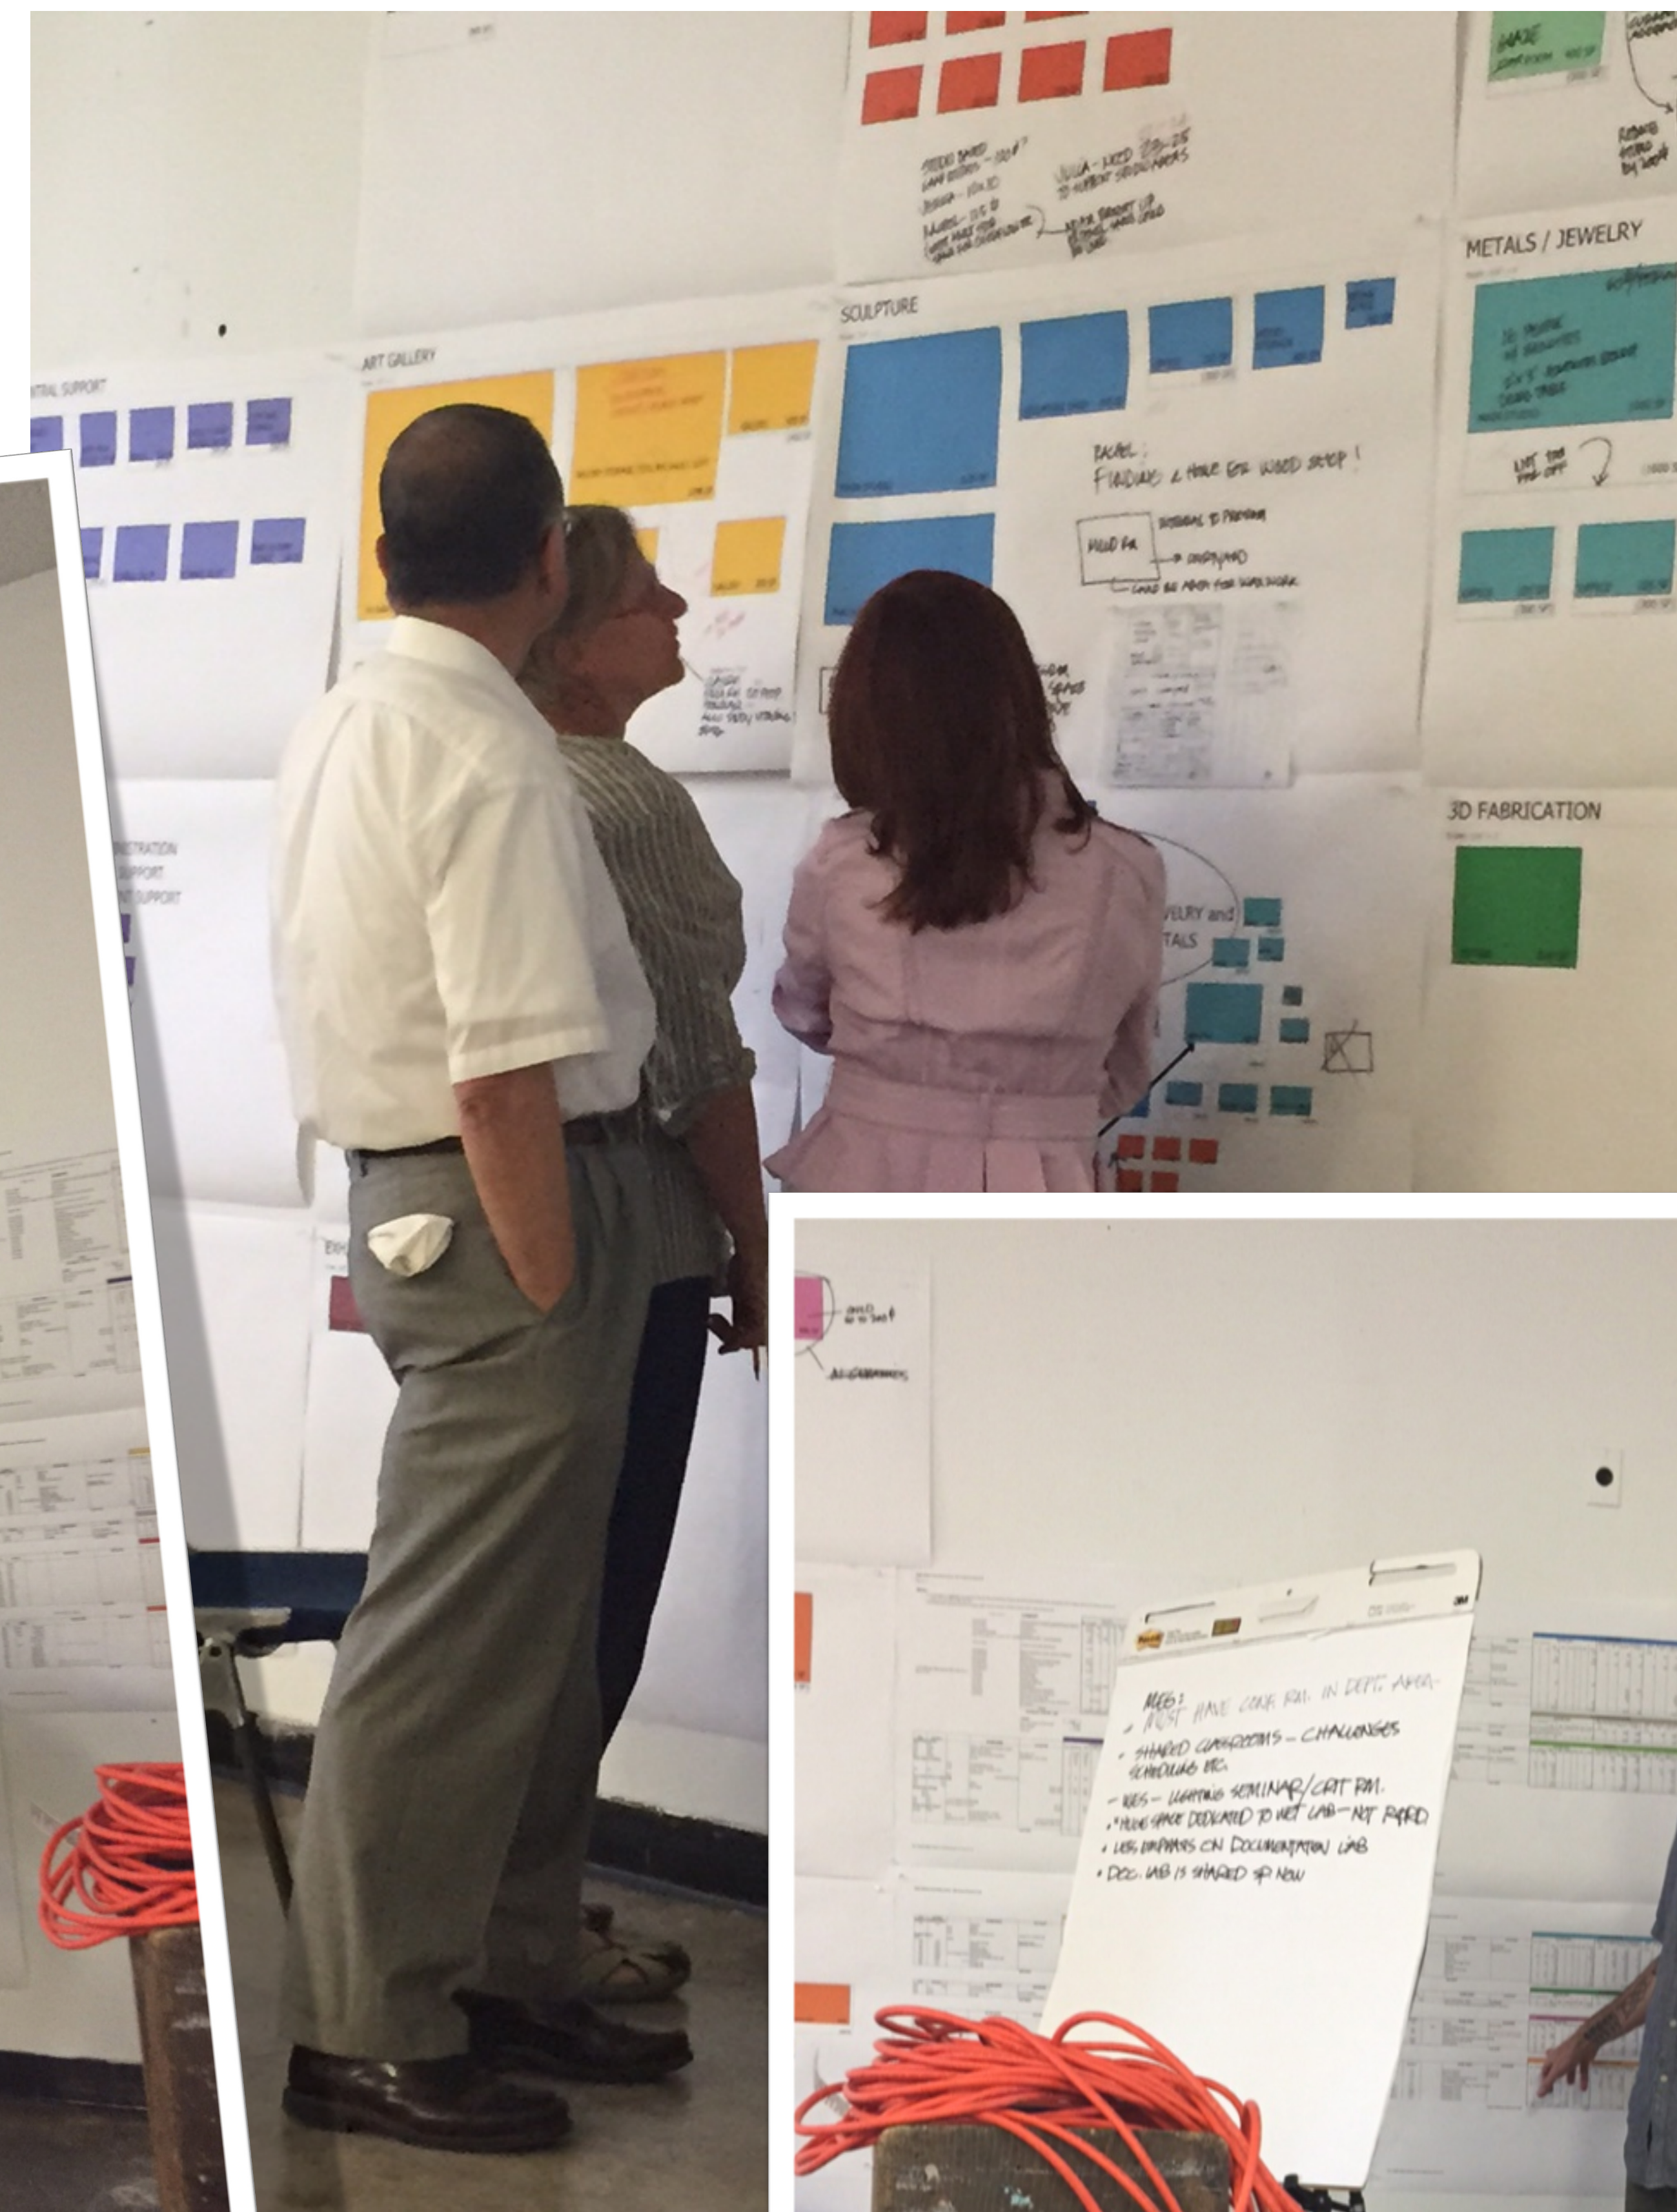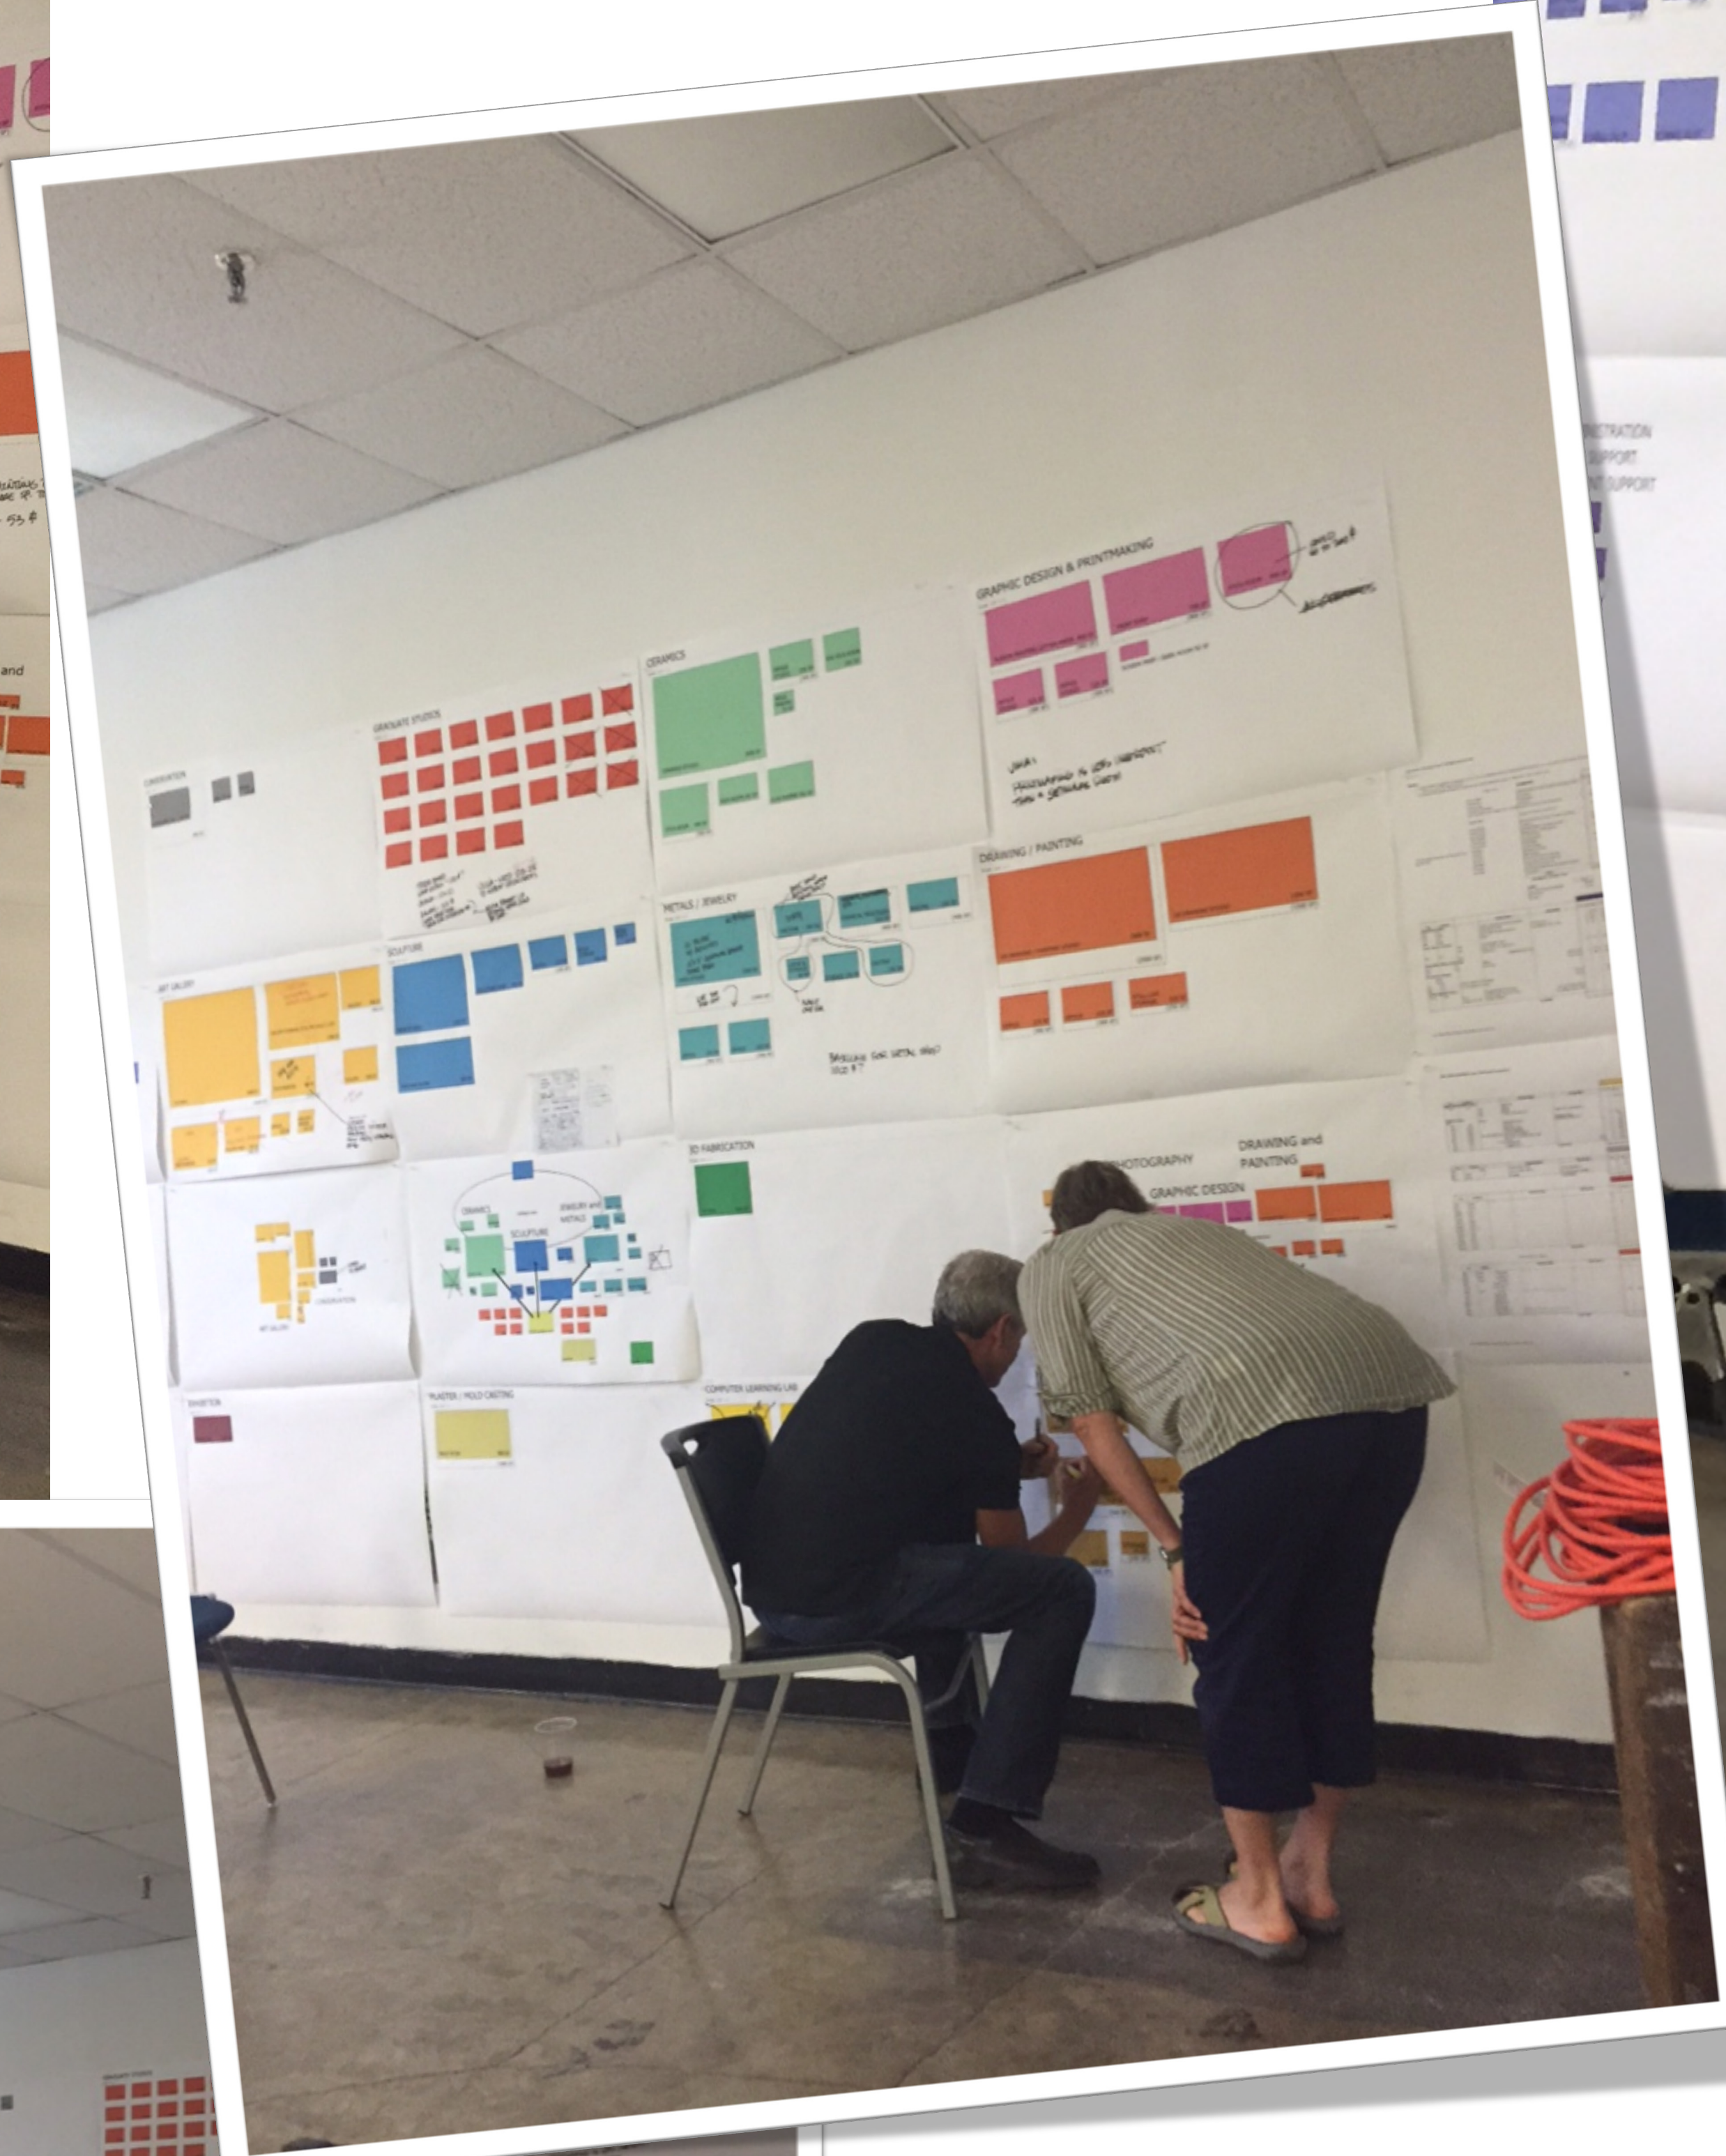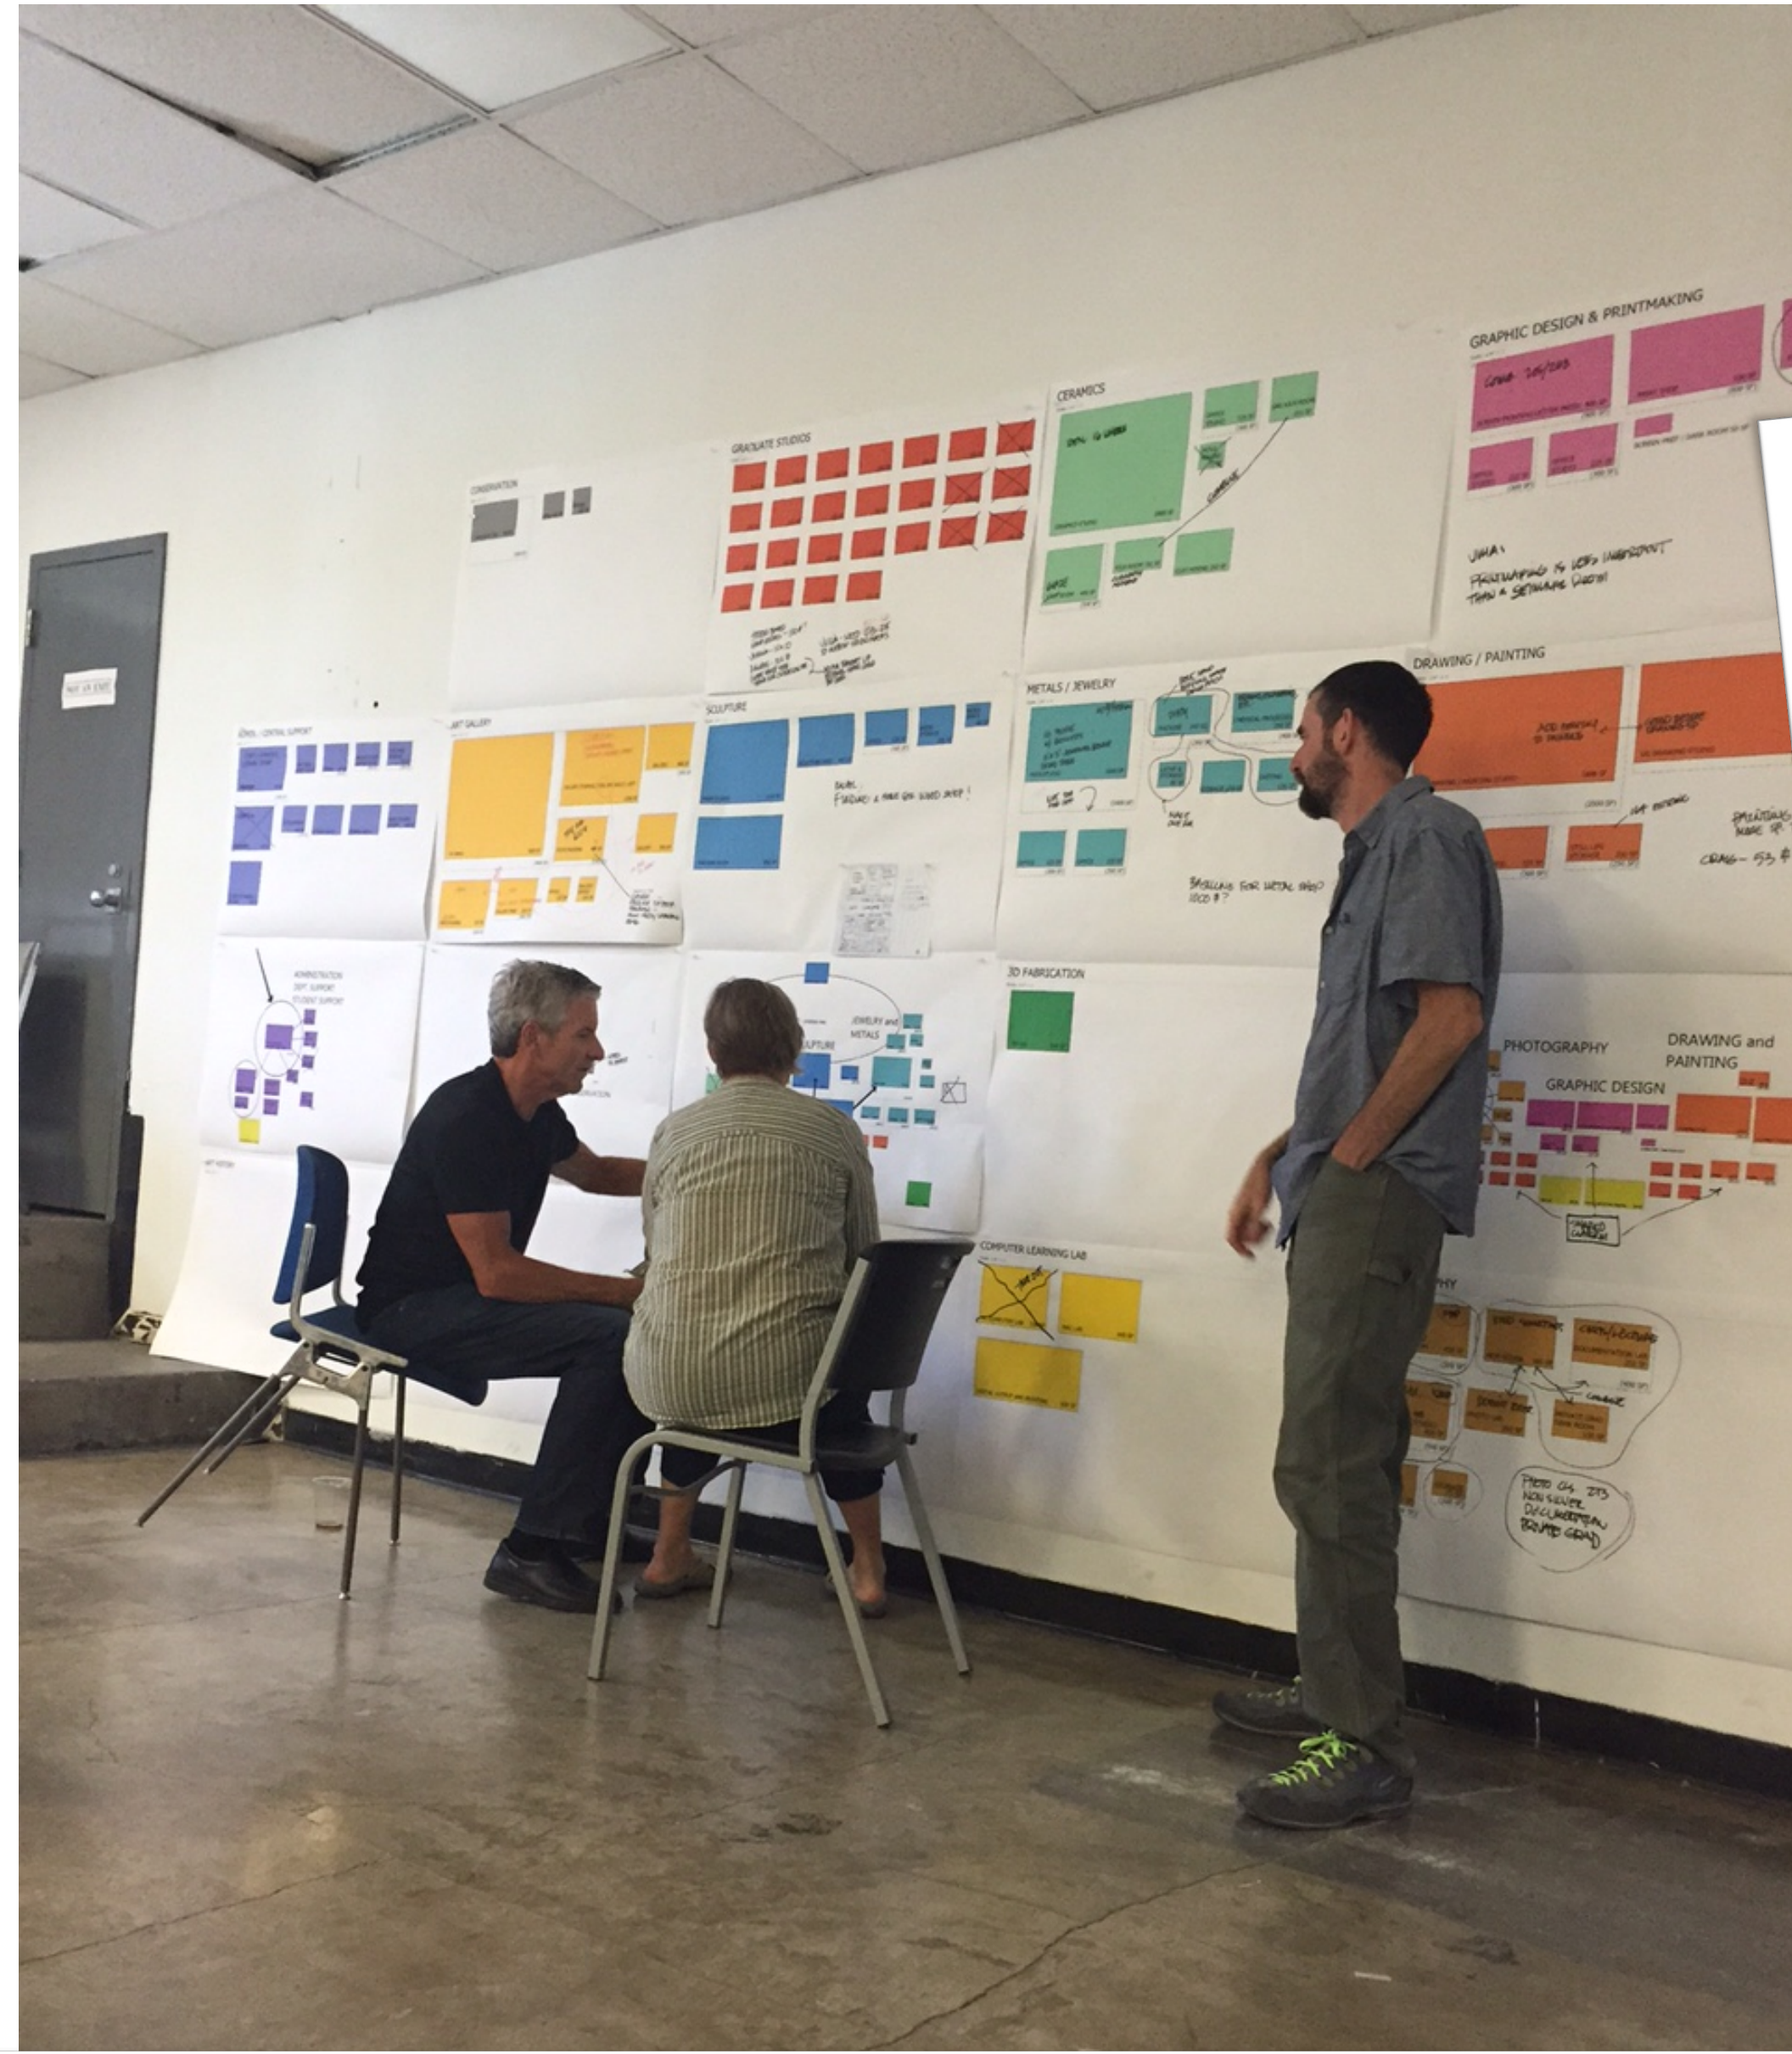

# Concept – Initial Relationship Diagram

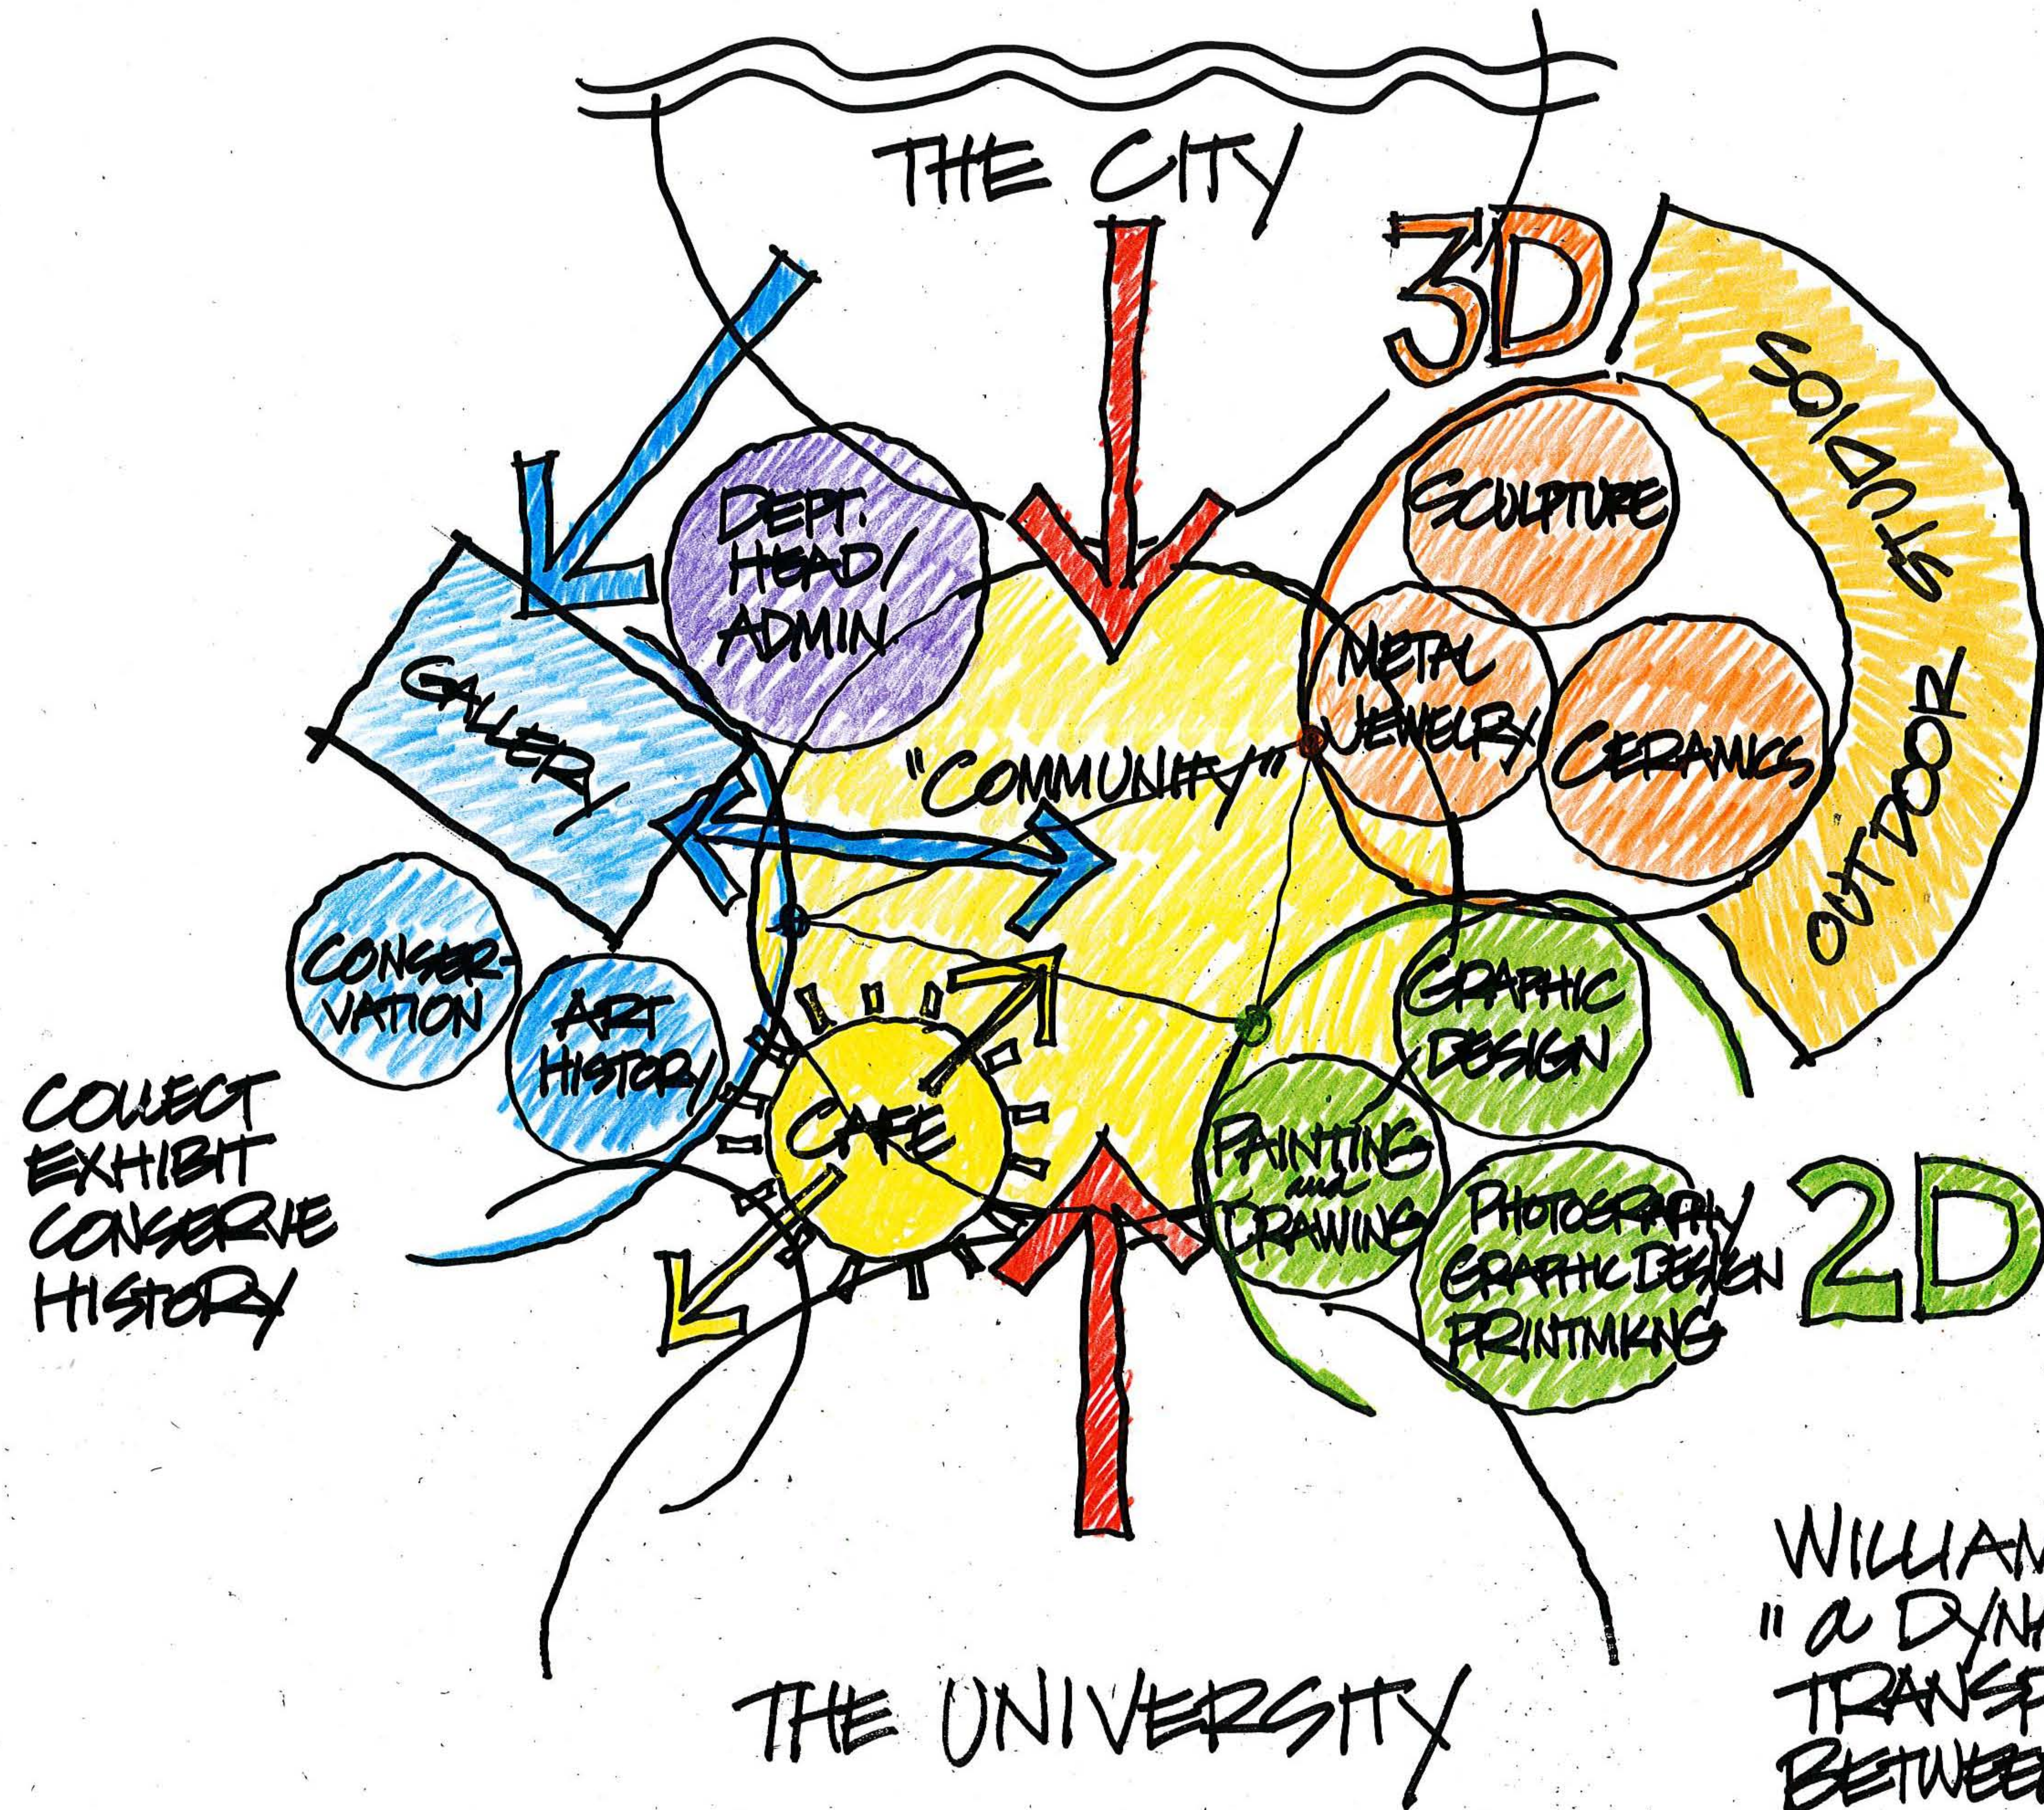


COLLECT  
EXHIBIT  
CONSERVE  
HISTORY


WILLIAMS HALL =  
"a DYNAMIC and  
TRANSPARENT EDGE  
BETWEEN THE UNIVERSITY  
and THE CITY!"

POHLE  
4 MAY 2015


# Concept – Initial Site Diagram

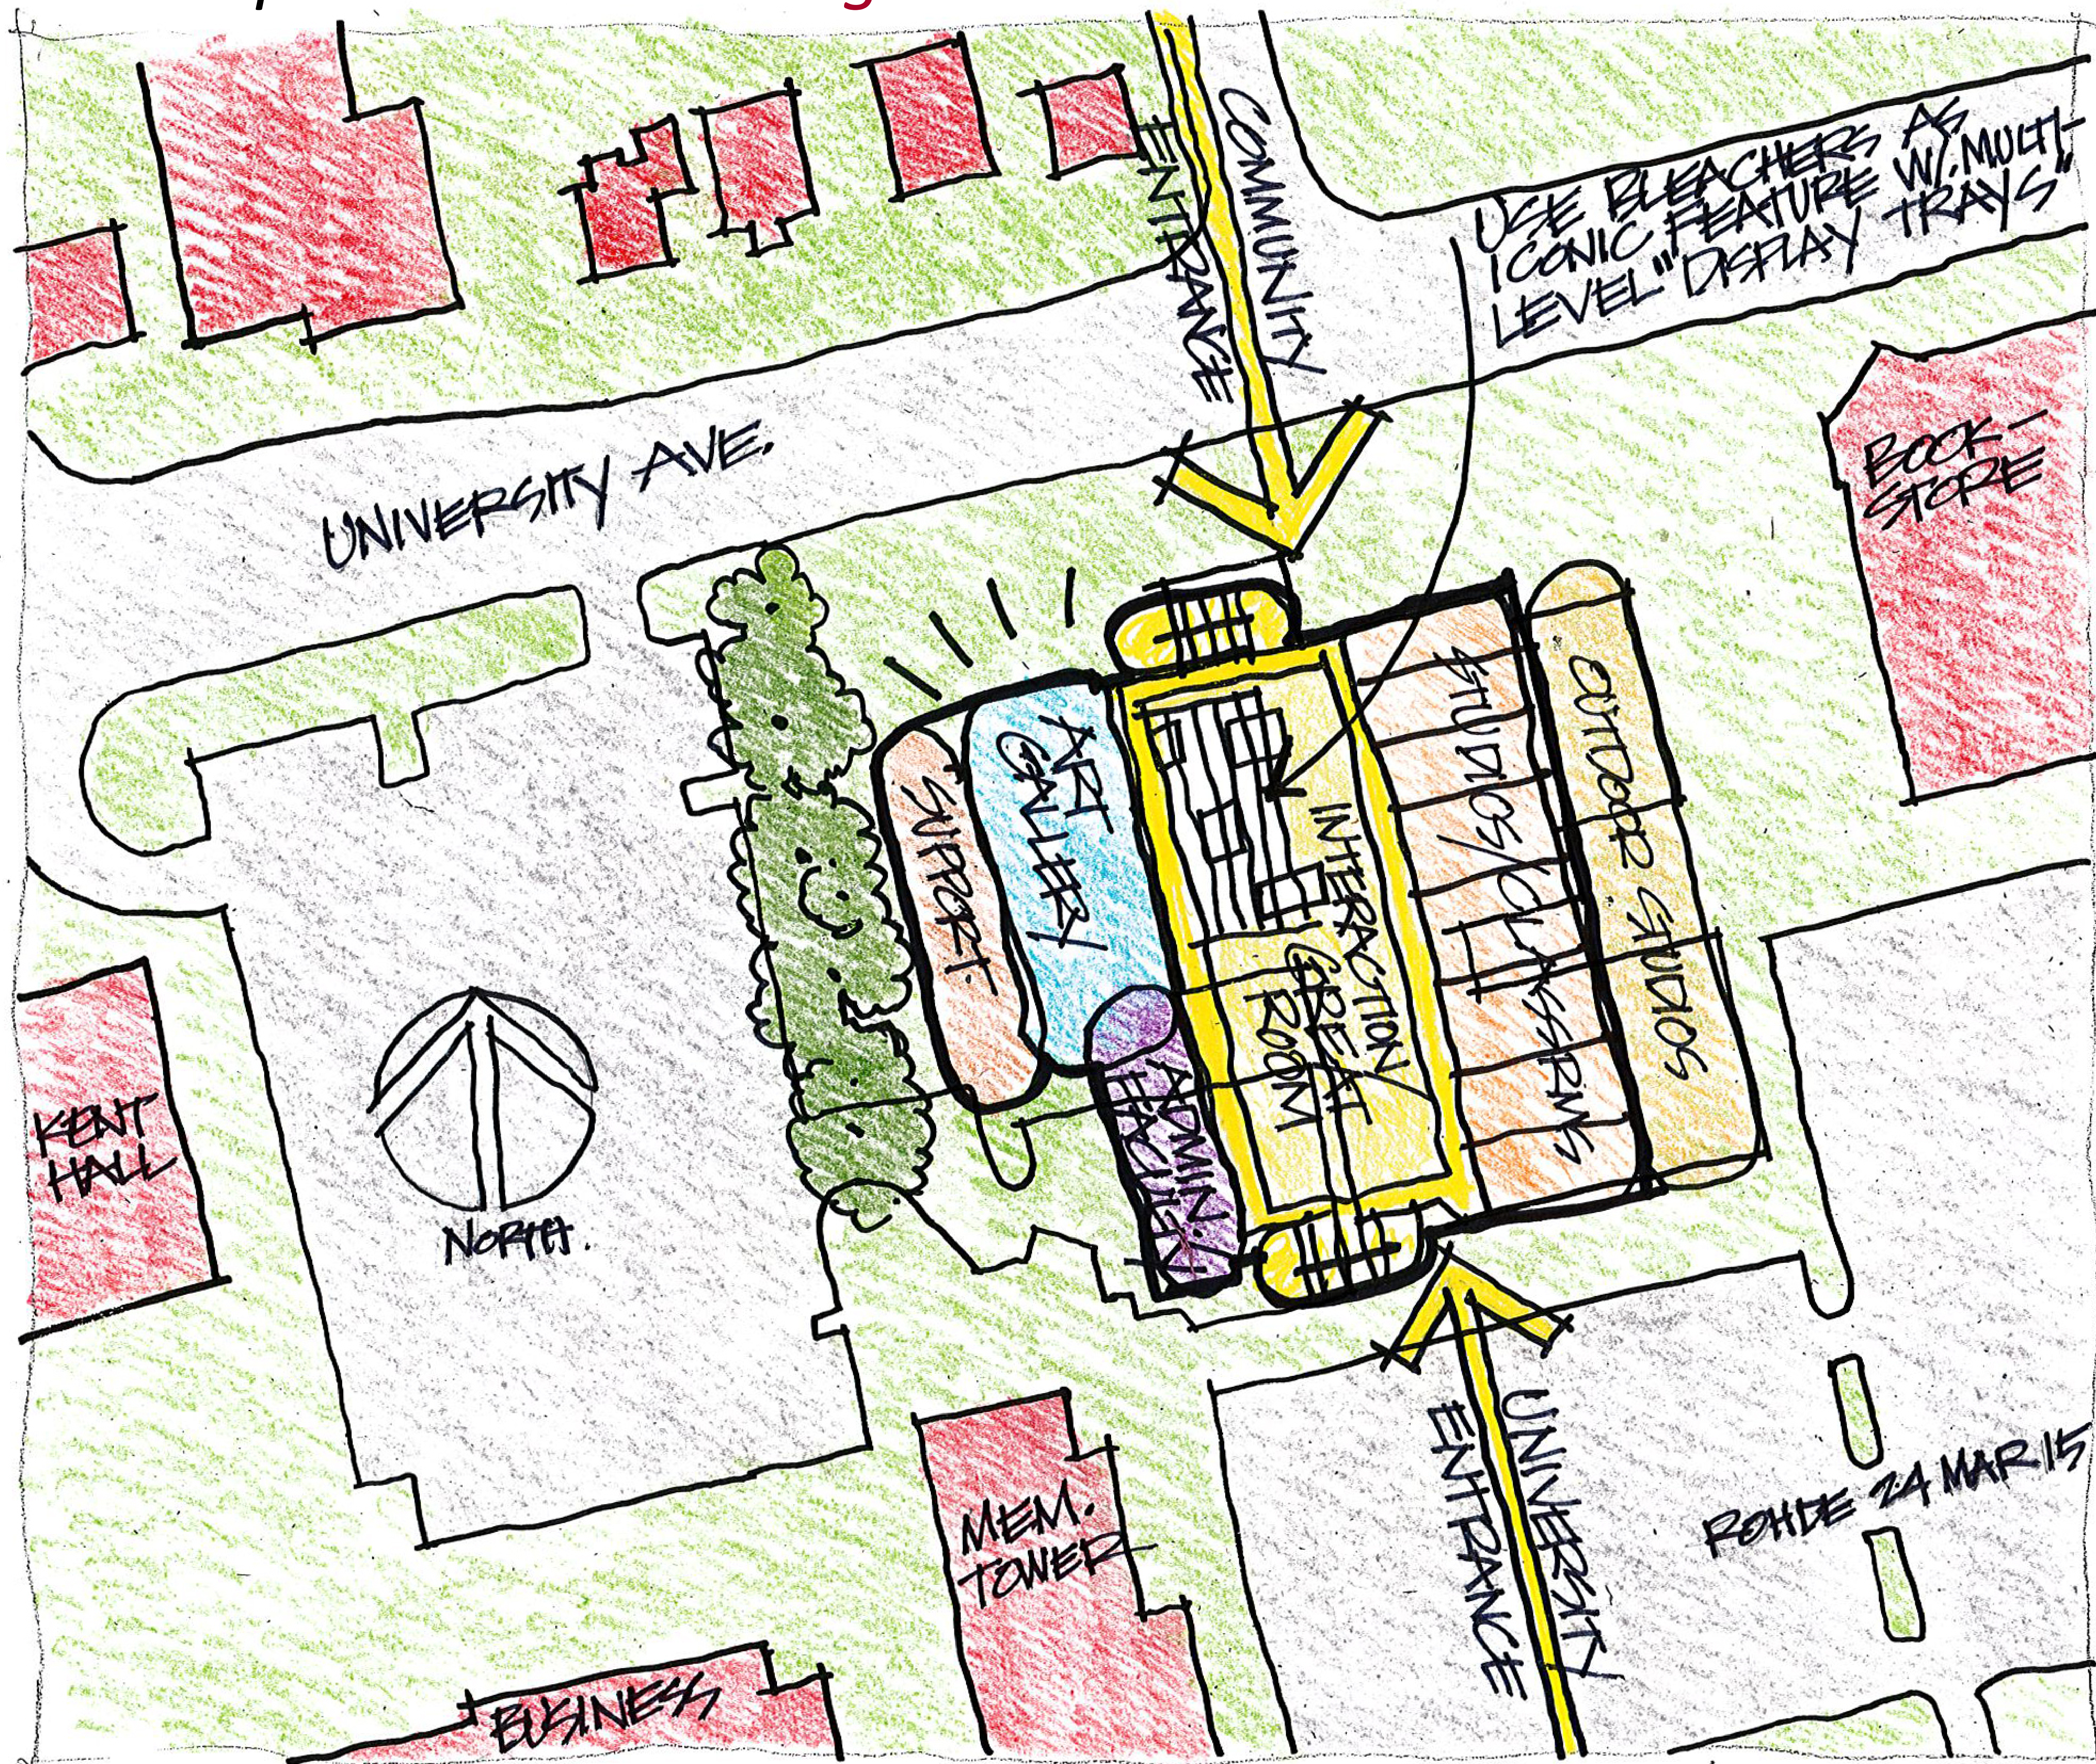


# Concept – Initial Sectional Study Diagram

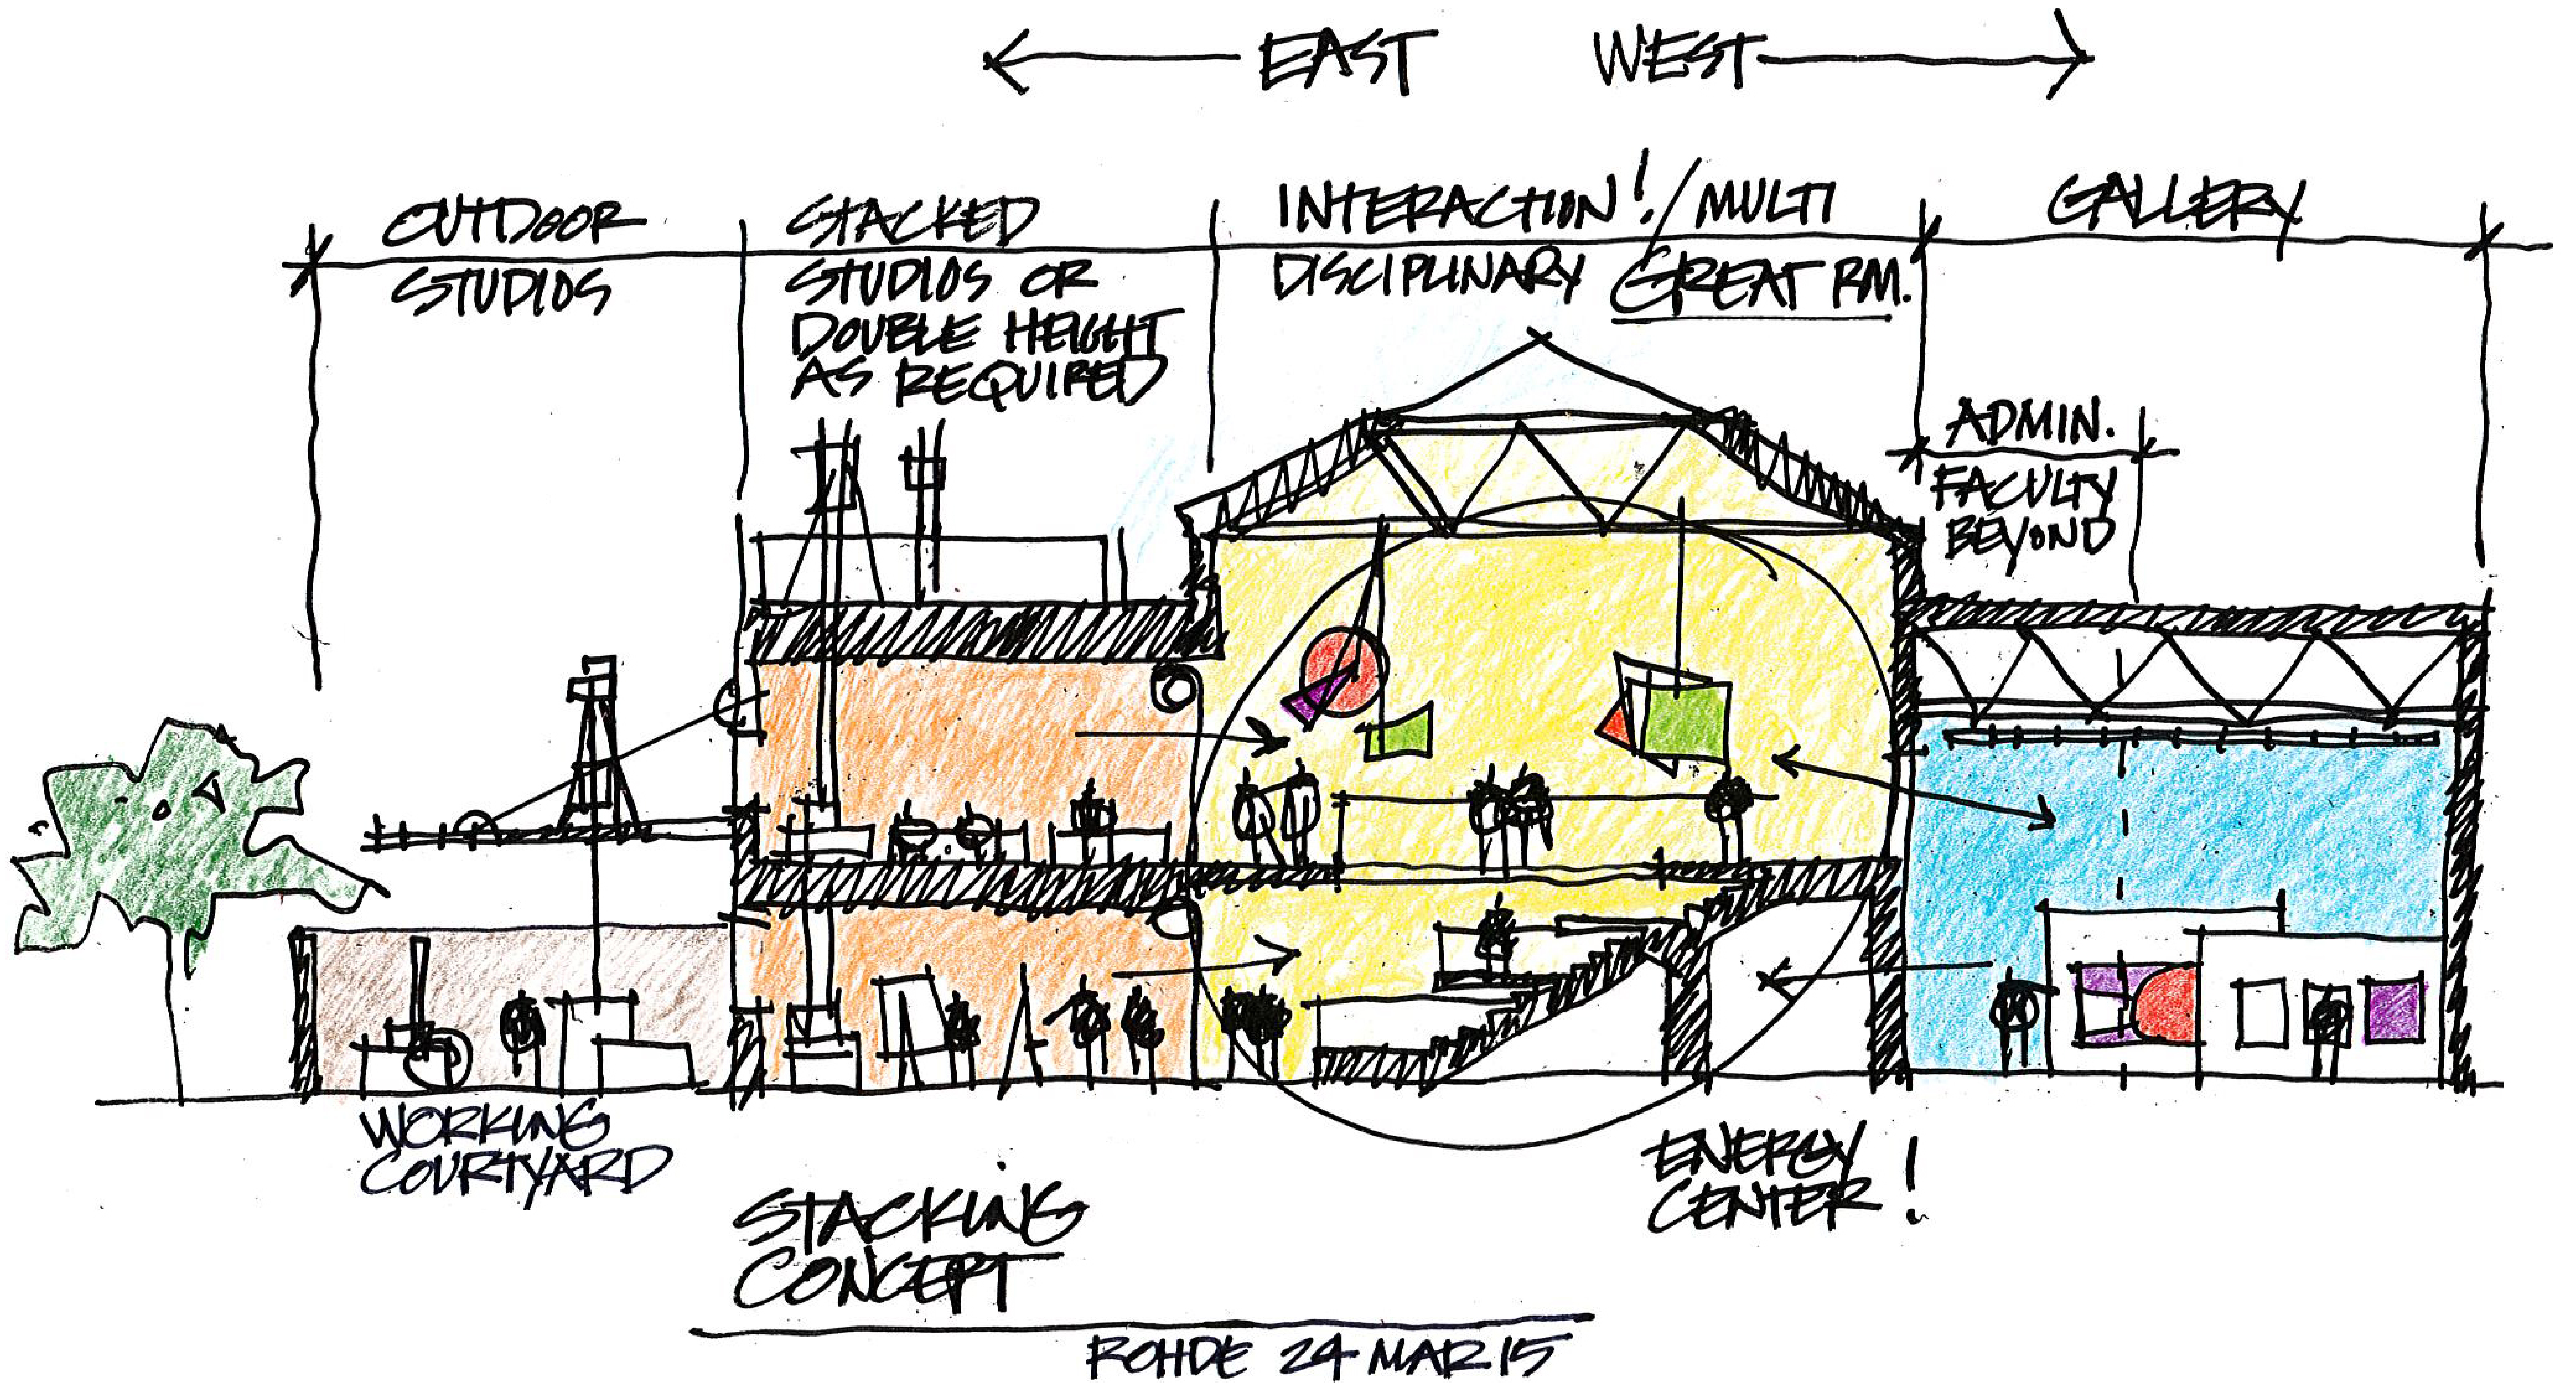

# Concept – Land use concept – “test case” Site

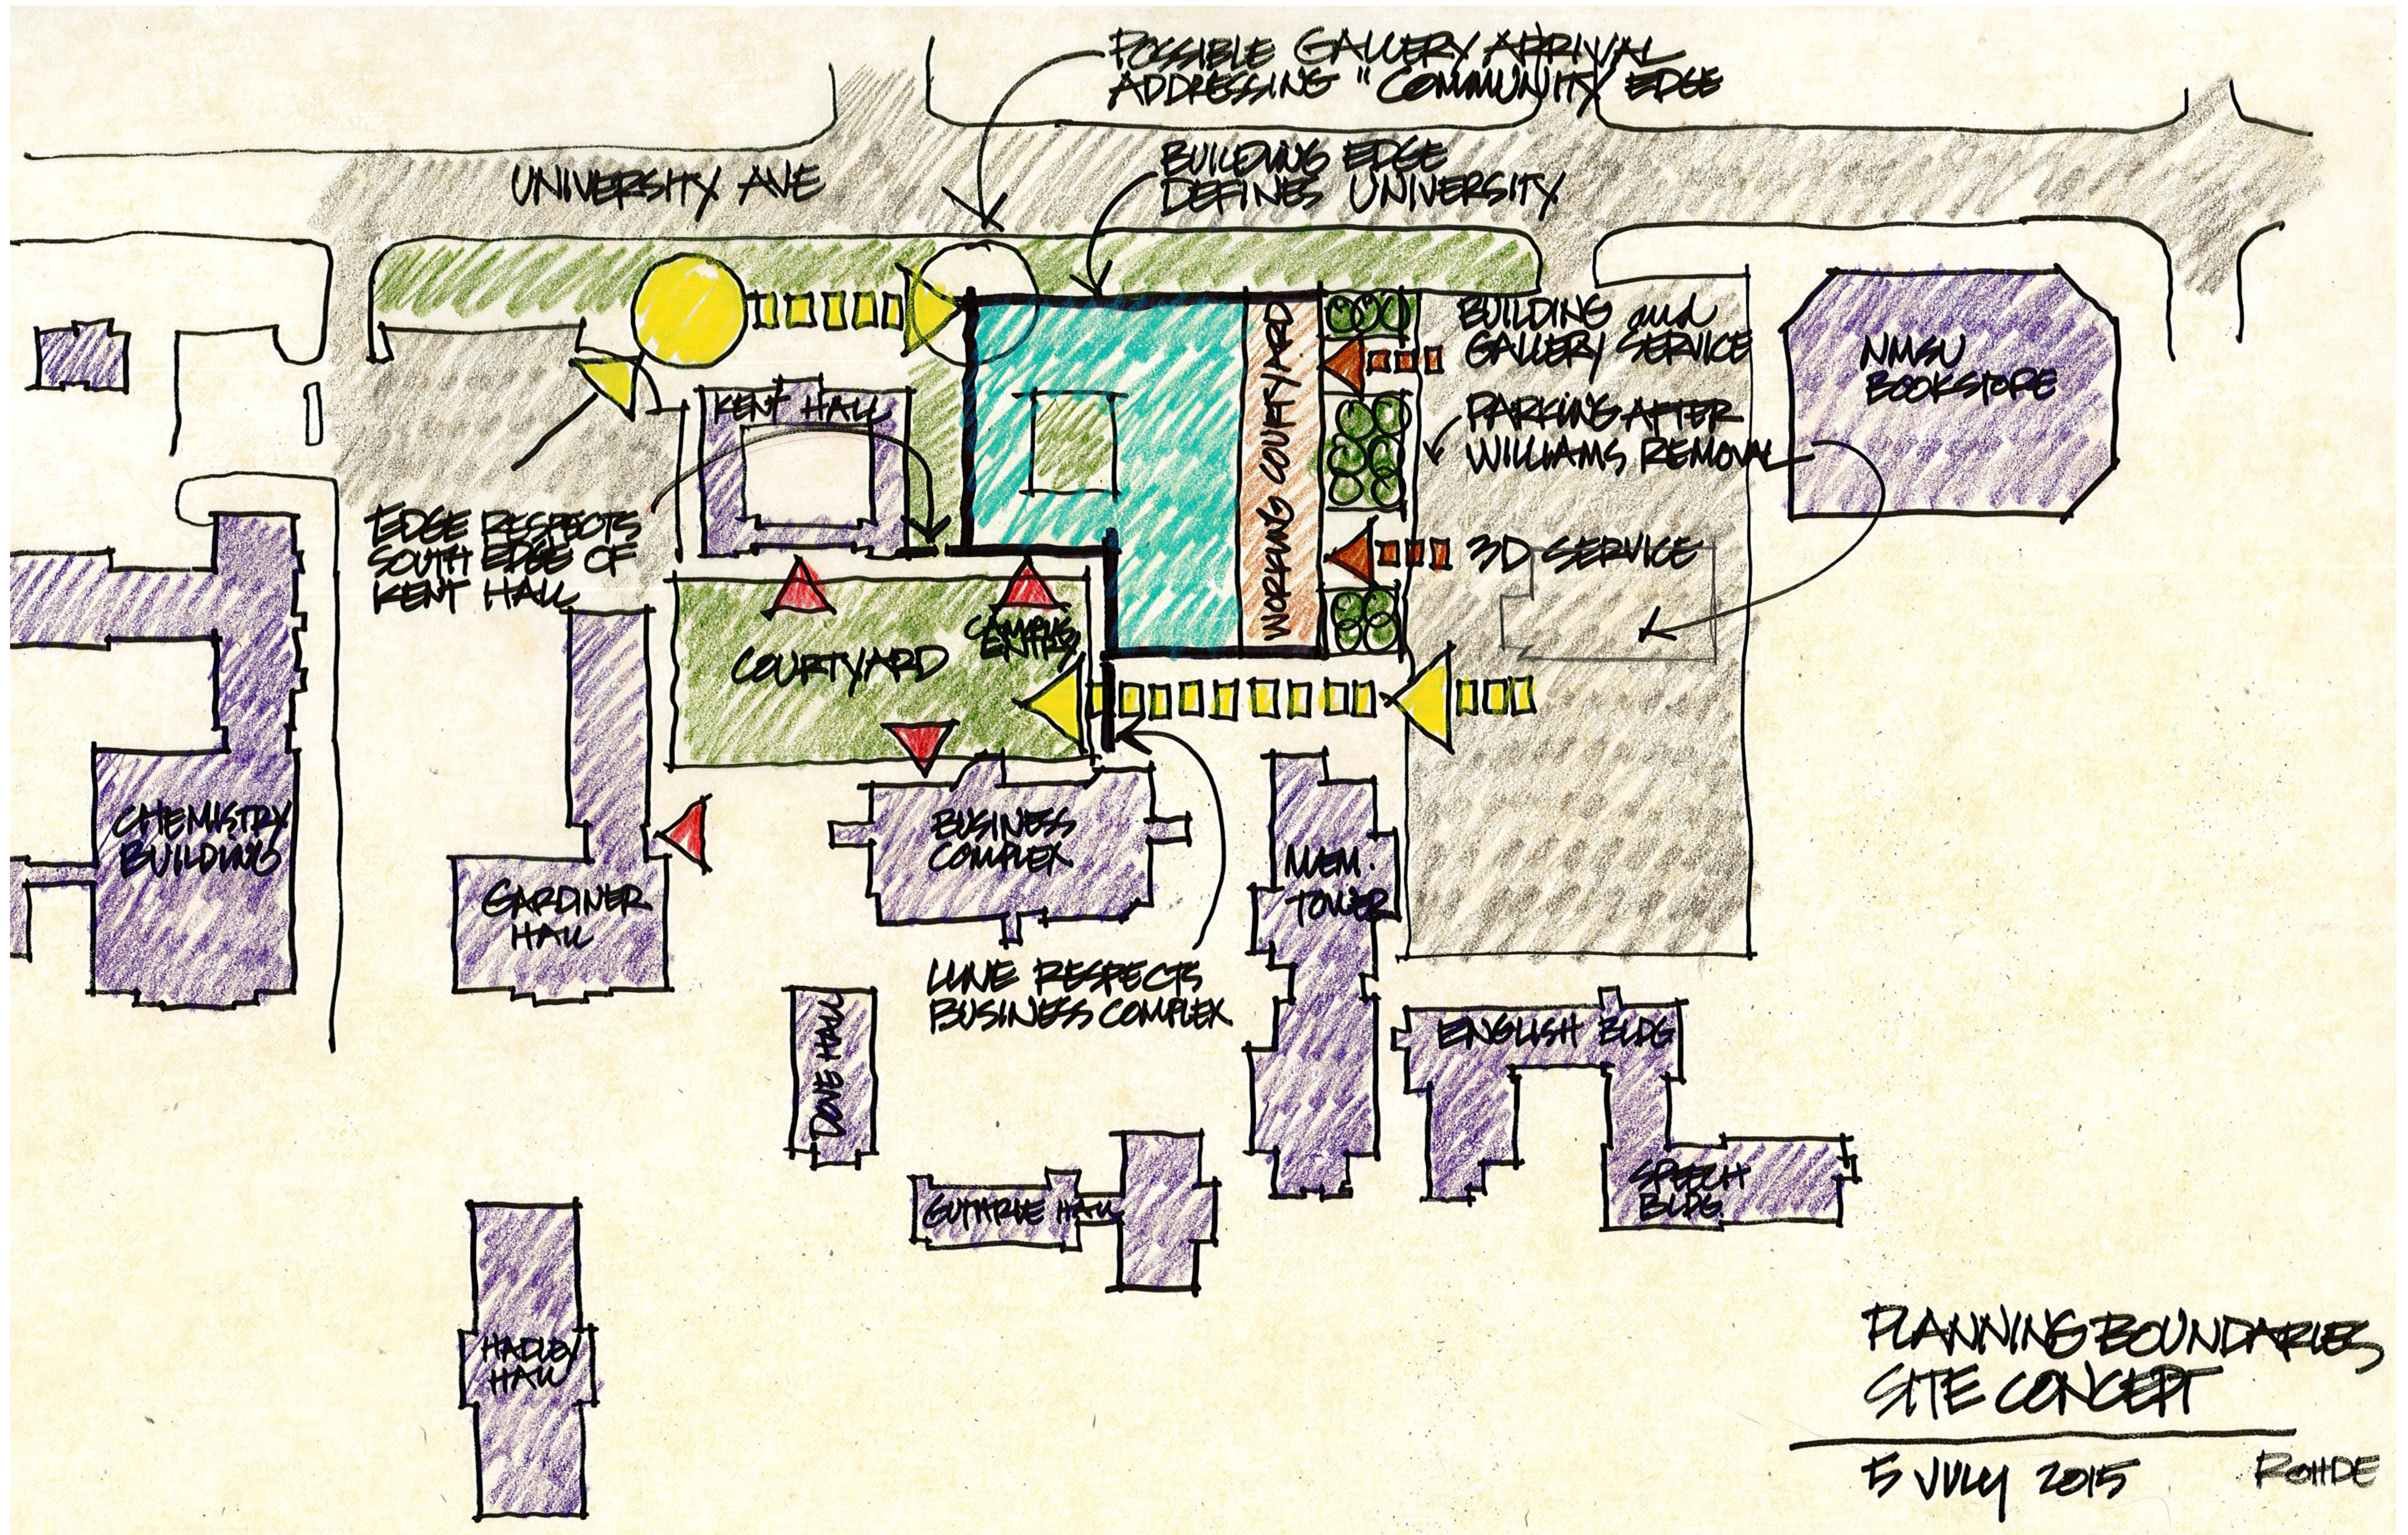

# Concept – Level 1 Plan

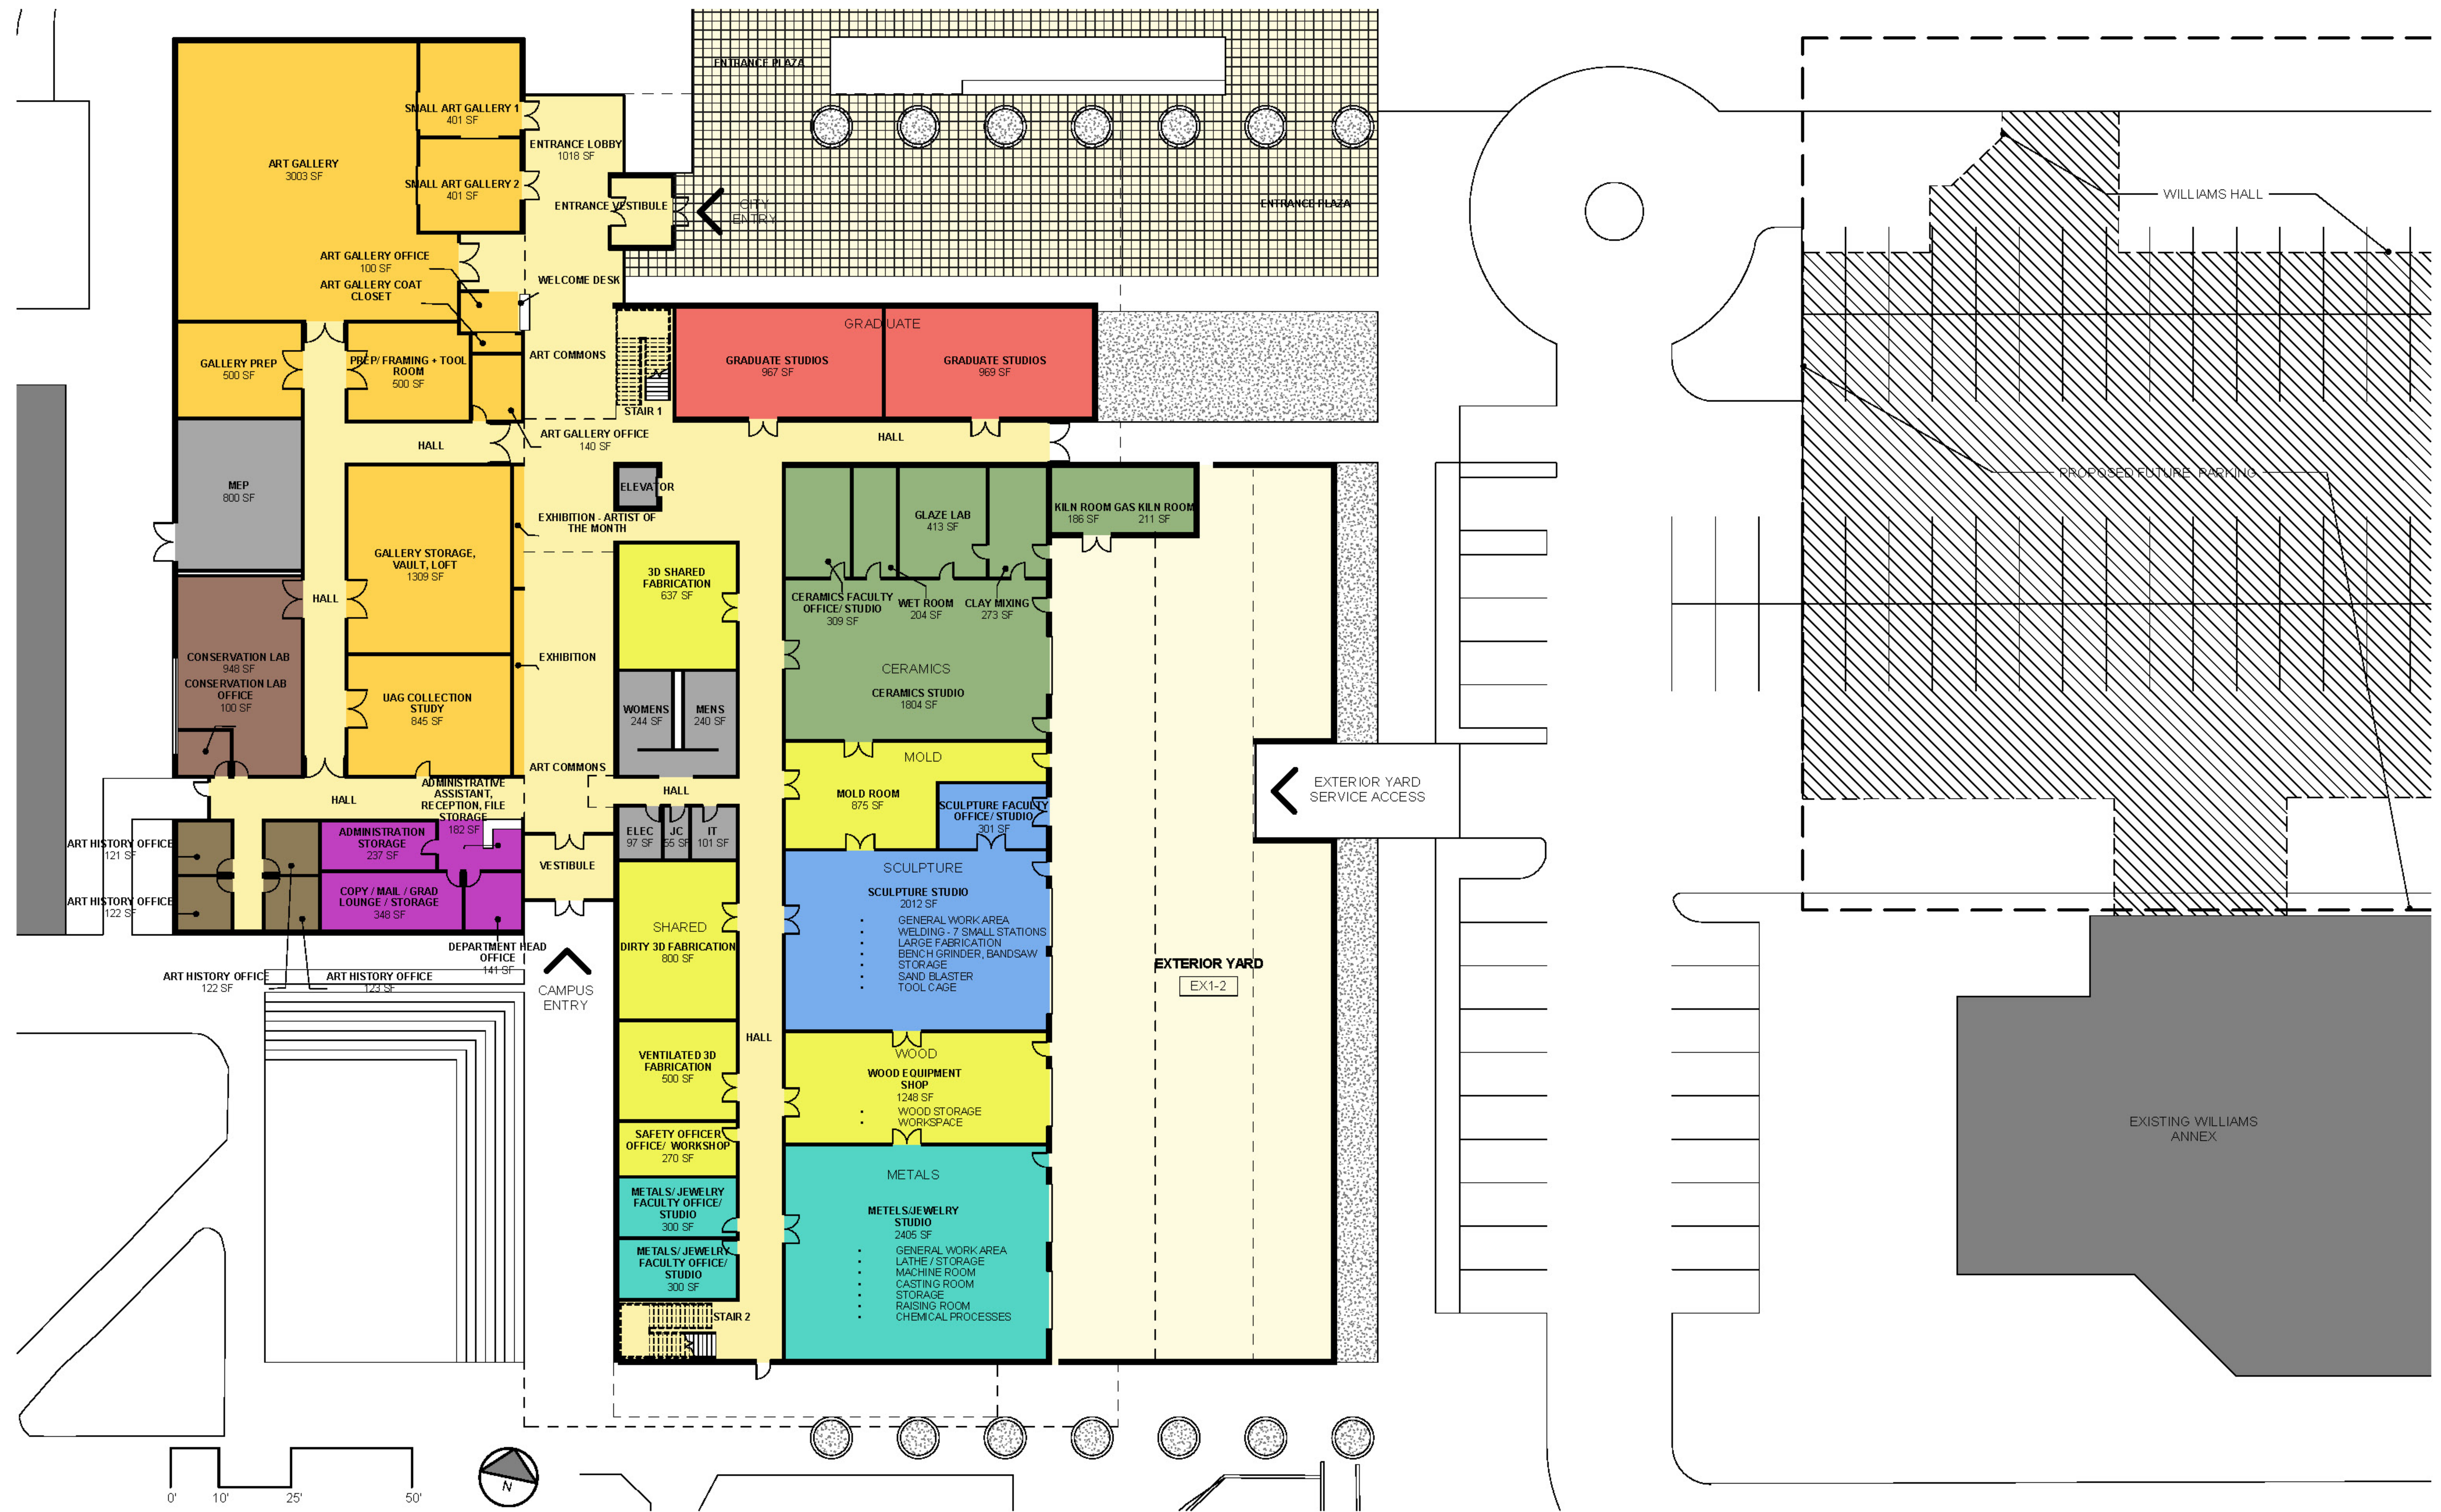

Level 1 –	37,473 SF
Level 2 –	18,926 SF
Penthouse –	2,004 SF
<b>Total –</b>	<b>58,403 SF</b>



# Concept – Level 2 Plan

